

1ST FLOOR

STANDARD UNIT
570 SQ FT

AEC GROUP

DWG #6132 REV2
DRAWN BY: STAFF


PO BOX 337806
GREELEY, CO 80633
(970)978-1879

DESIGN CRITERIA:

$\frac{3}{16}'' = 1'-0''$

02-24-2017

F. 1

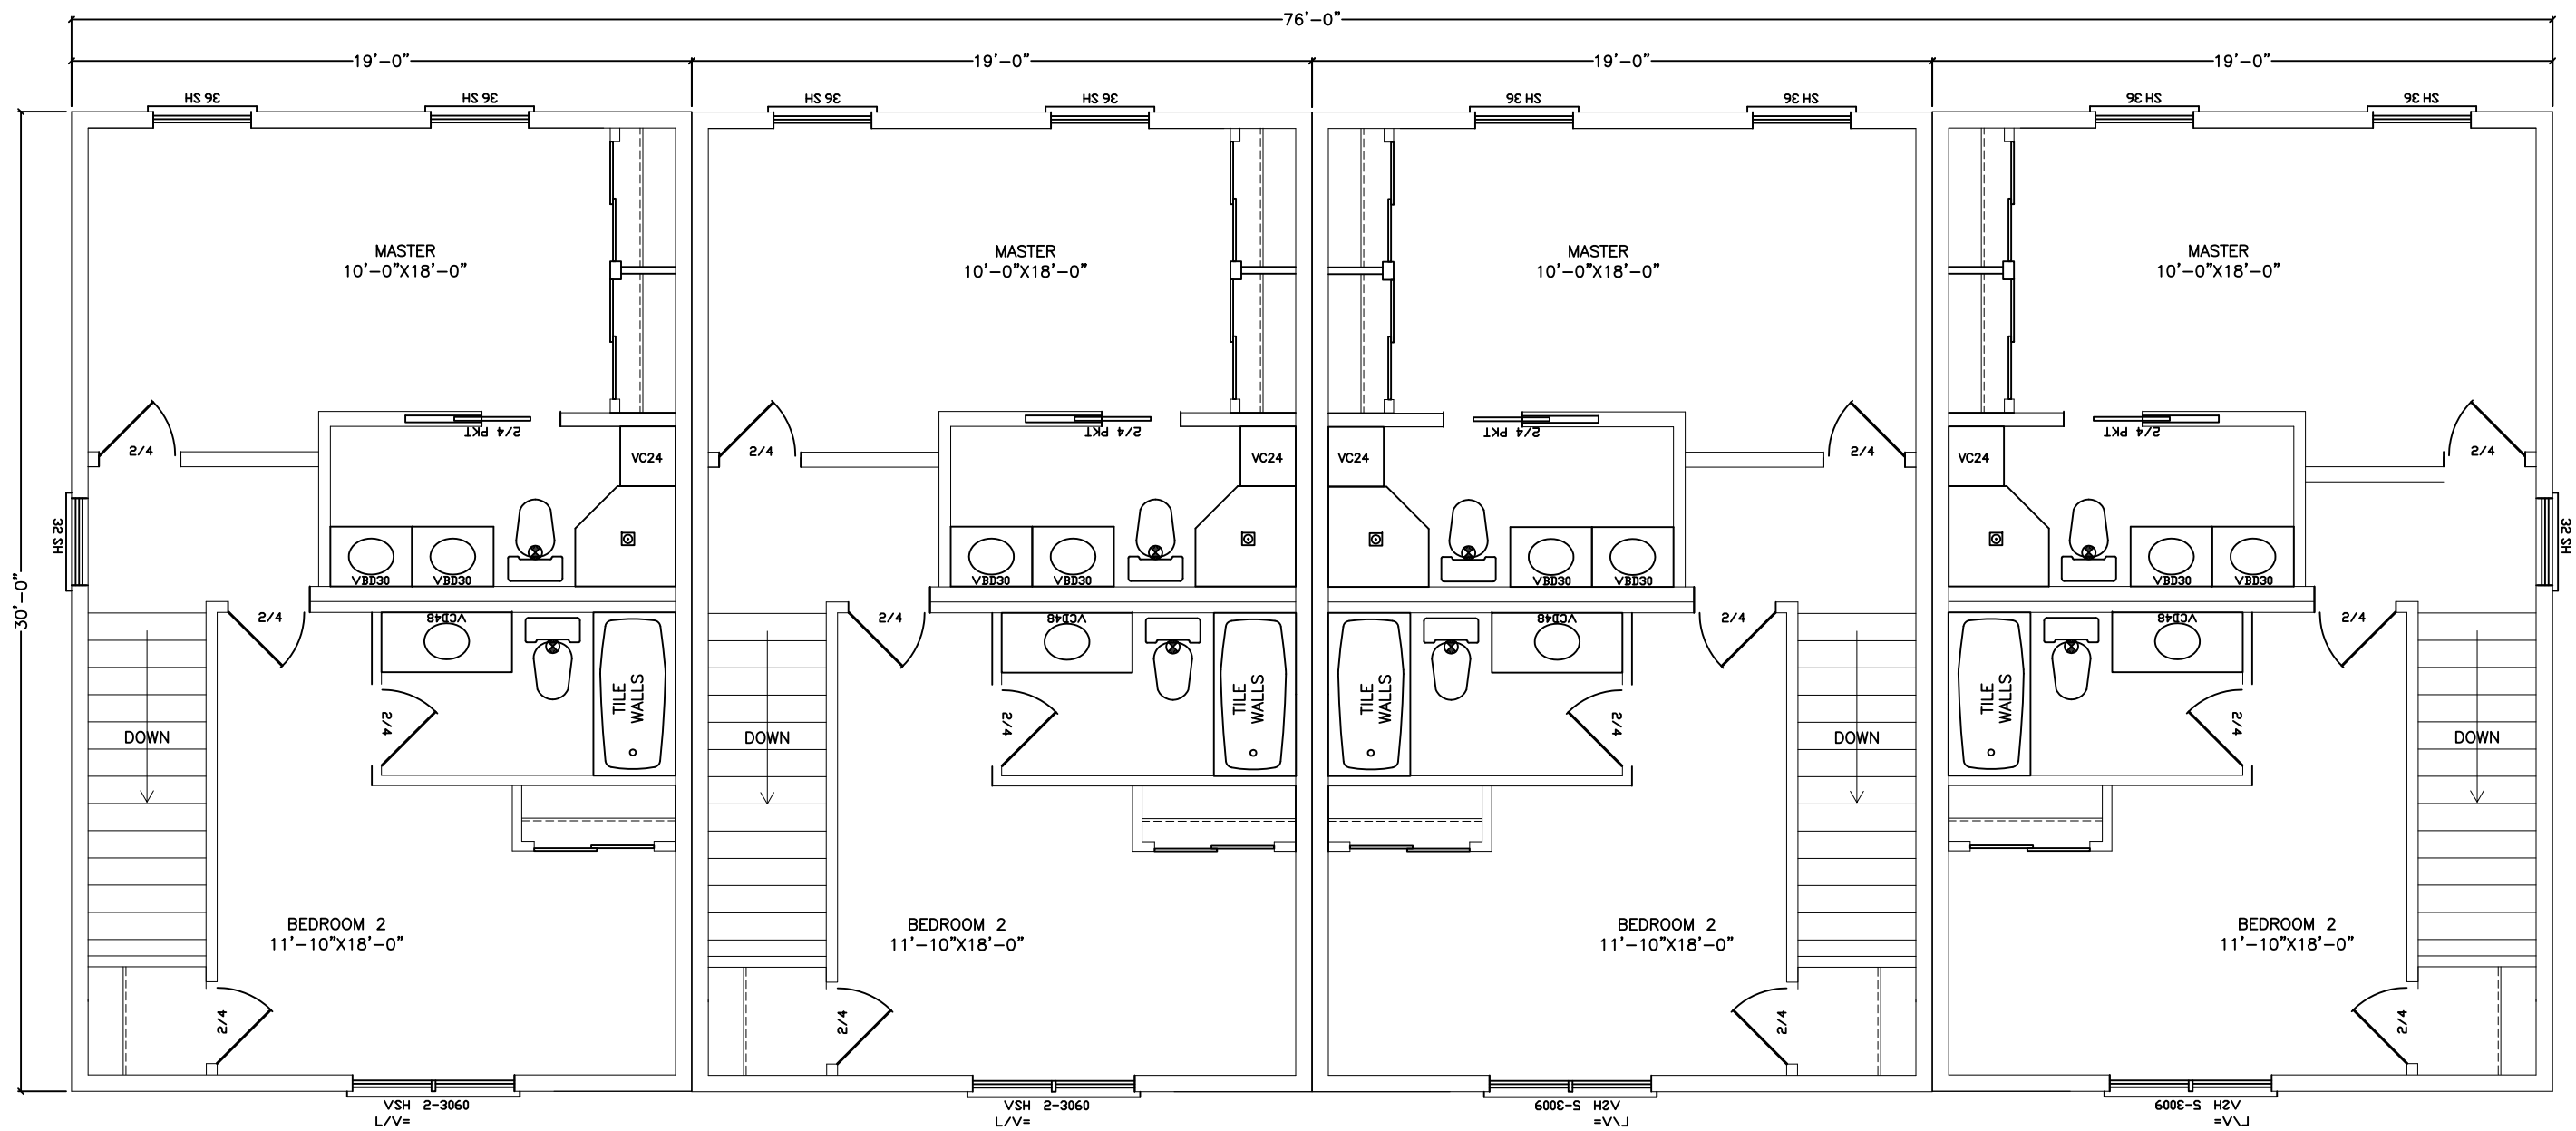

2ND FLOOR

STANDARD UNIT
570 SQ FT

AEC GROUP

PO BOX 337806
GREELEY, CO 80633
(970)978-1879


DWG #6132 REV2
DRAWN BY: STAFF

DESIGN CRITERIA:

$\frac{3}{16}'' = 1'-0''$

02-24-2017

F. 2

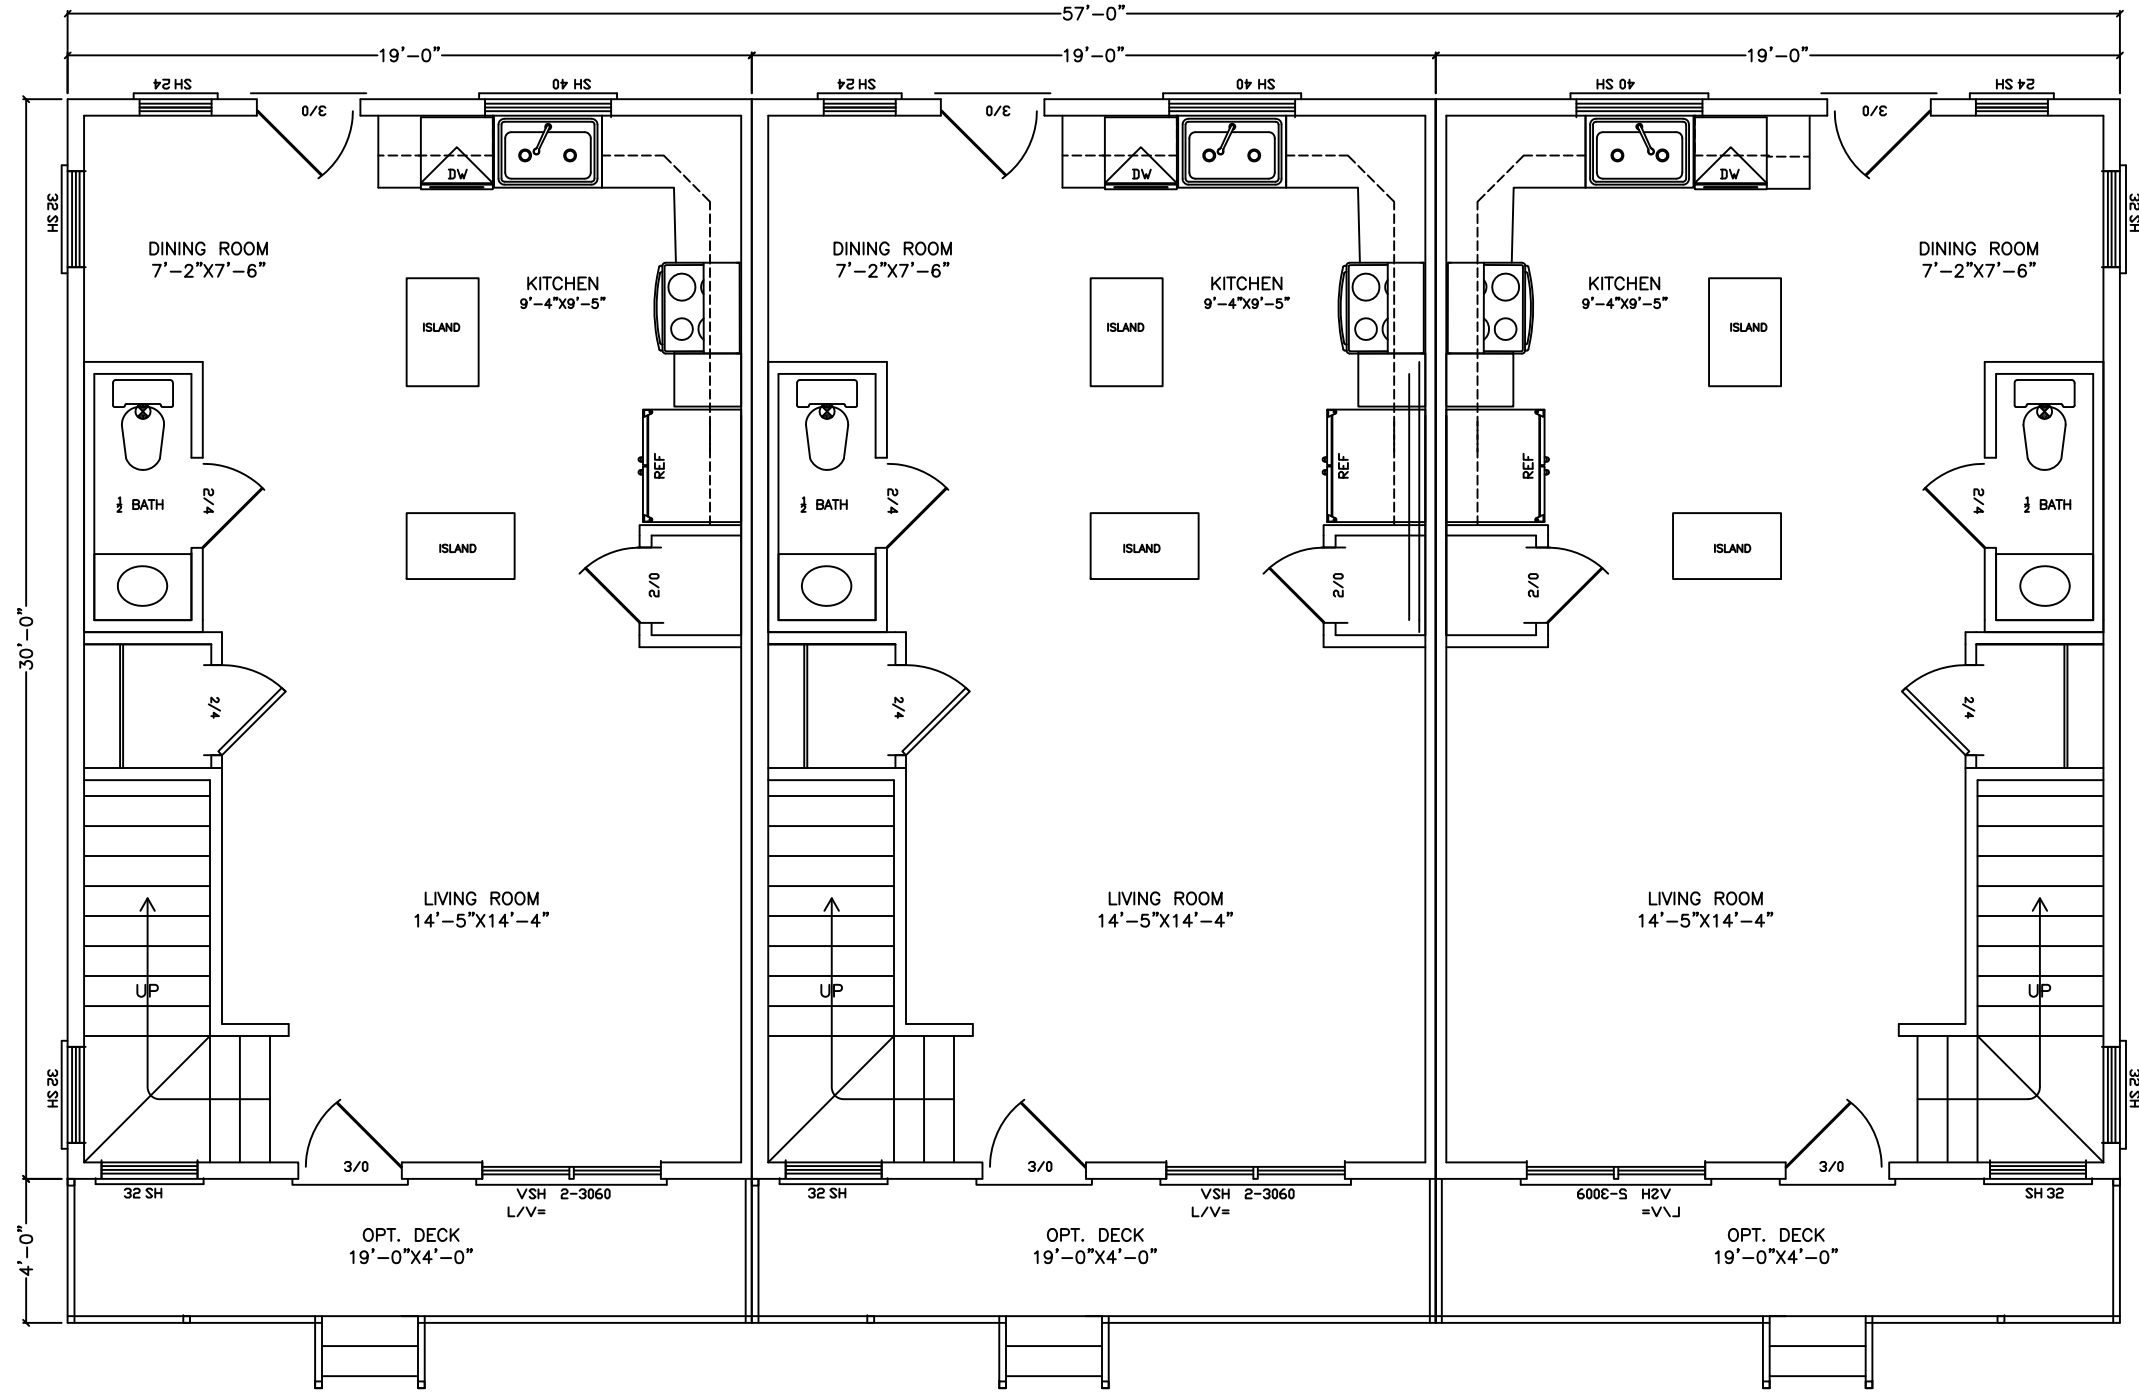

1ST FLOOR
STANDARD UNIT
570 SQ FT

AEC GROUP


PO BOX 337806
GREELEY, CO 80633
(970)978-1879

DWG #6132 REV2

DRAWN BY: STAFF

DESIGN CRITERIA:


MODULAR CONCEPT
FIRST FLOOR
3 PLEX

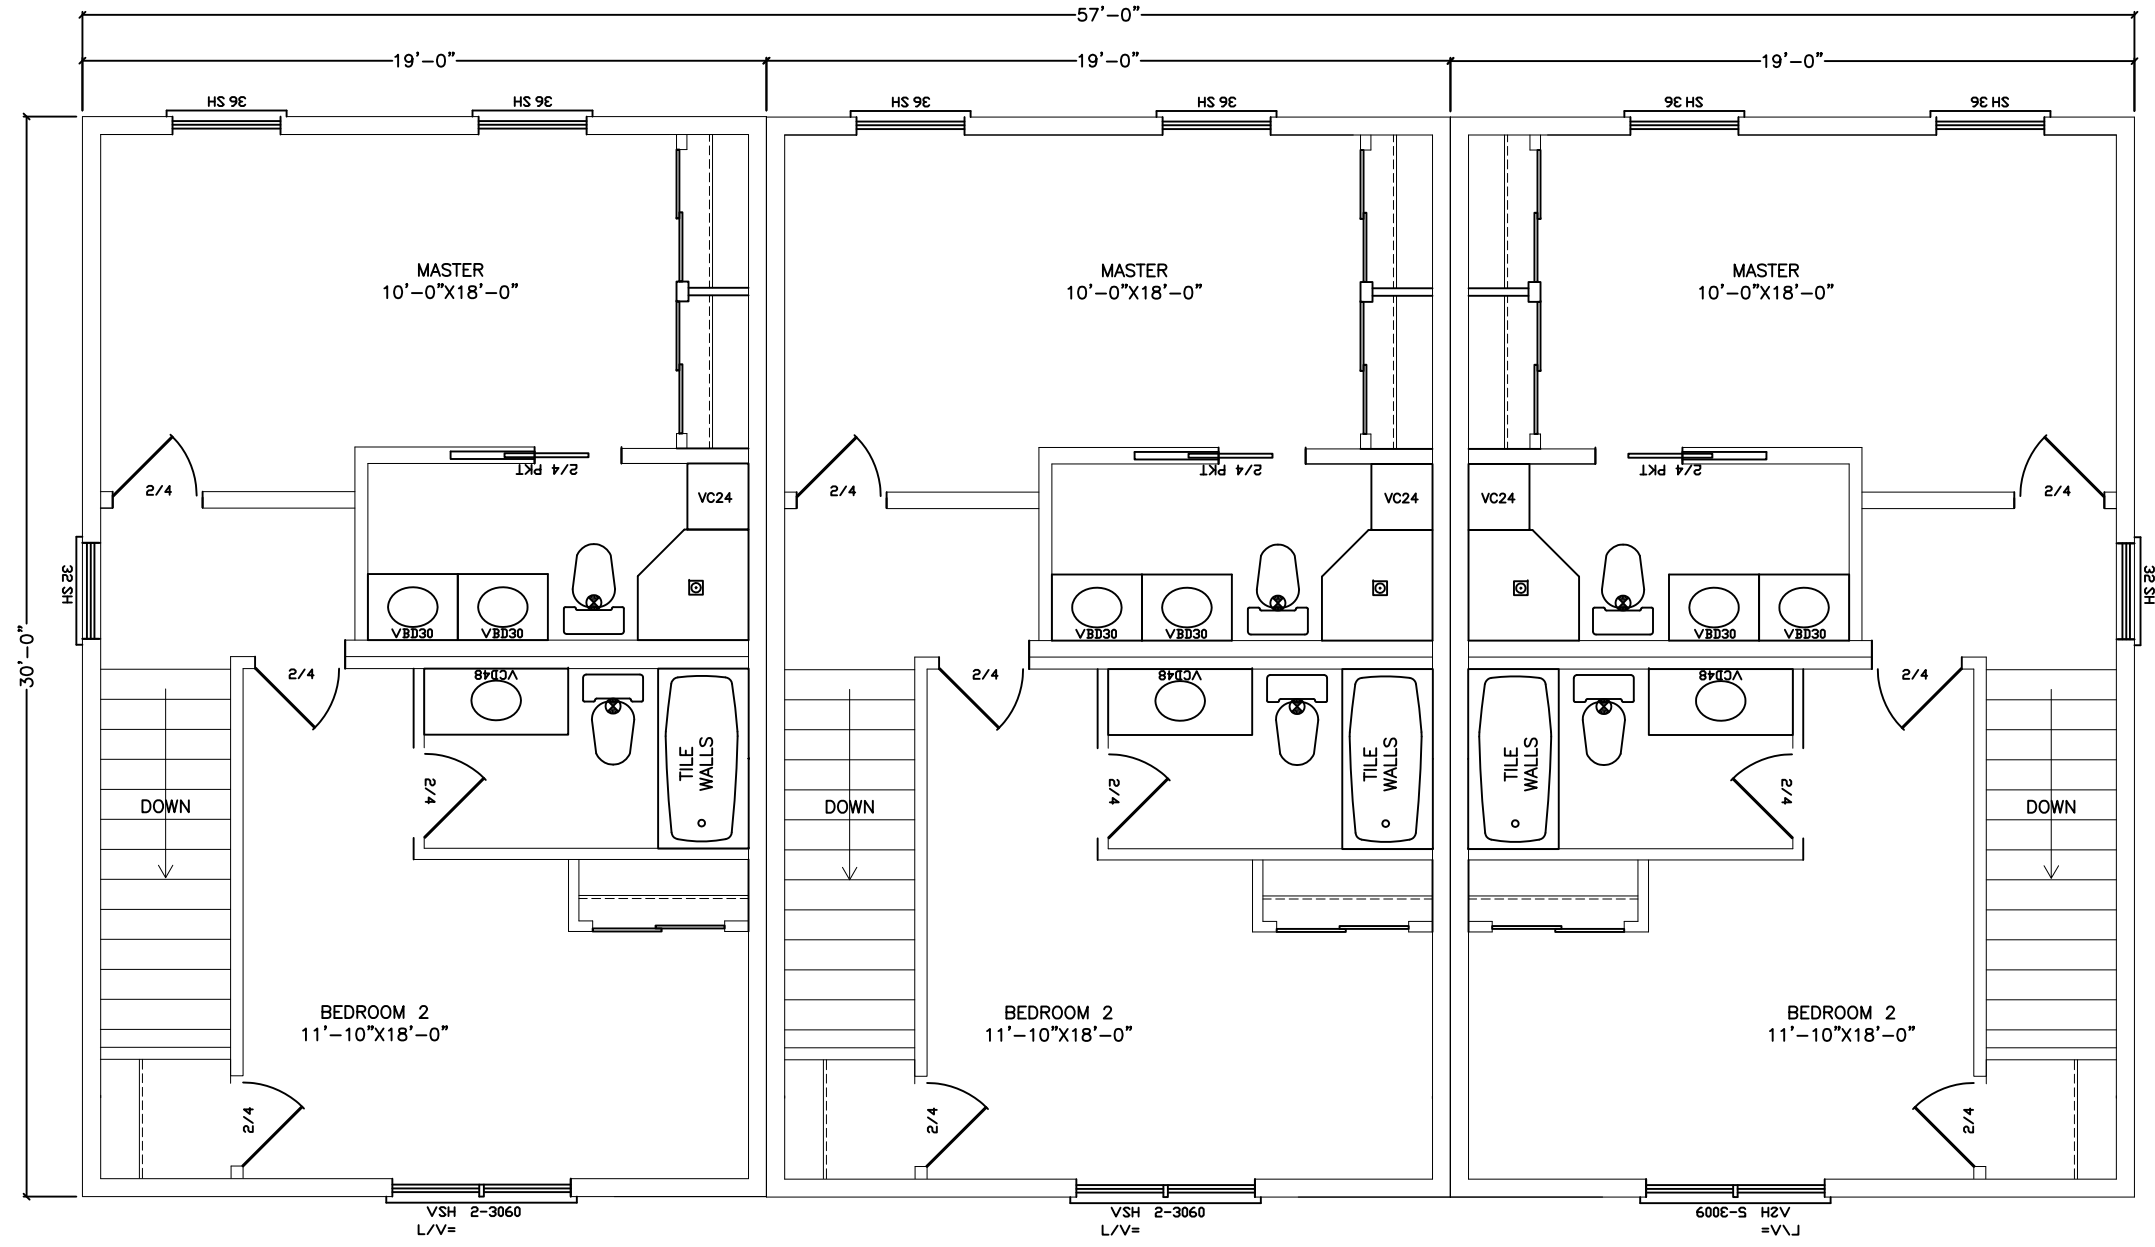

2ND FLOOR

STANDARD UNIT
570 SQ FT

<p>DESIGN CRITERIA:</p>	<p>AEC GROUP</p>	<p>DWG #6132 REV2 DRAWN BY: STAFF</p>
<p>MODULAR CONCEPT FIRST FLOOR 3 PLEX</p>	<p>PO BOX 337806 GREELEY, CO 80633 (970)978-1879</p>	
		<p>F. 2</p>

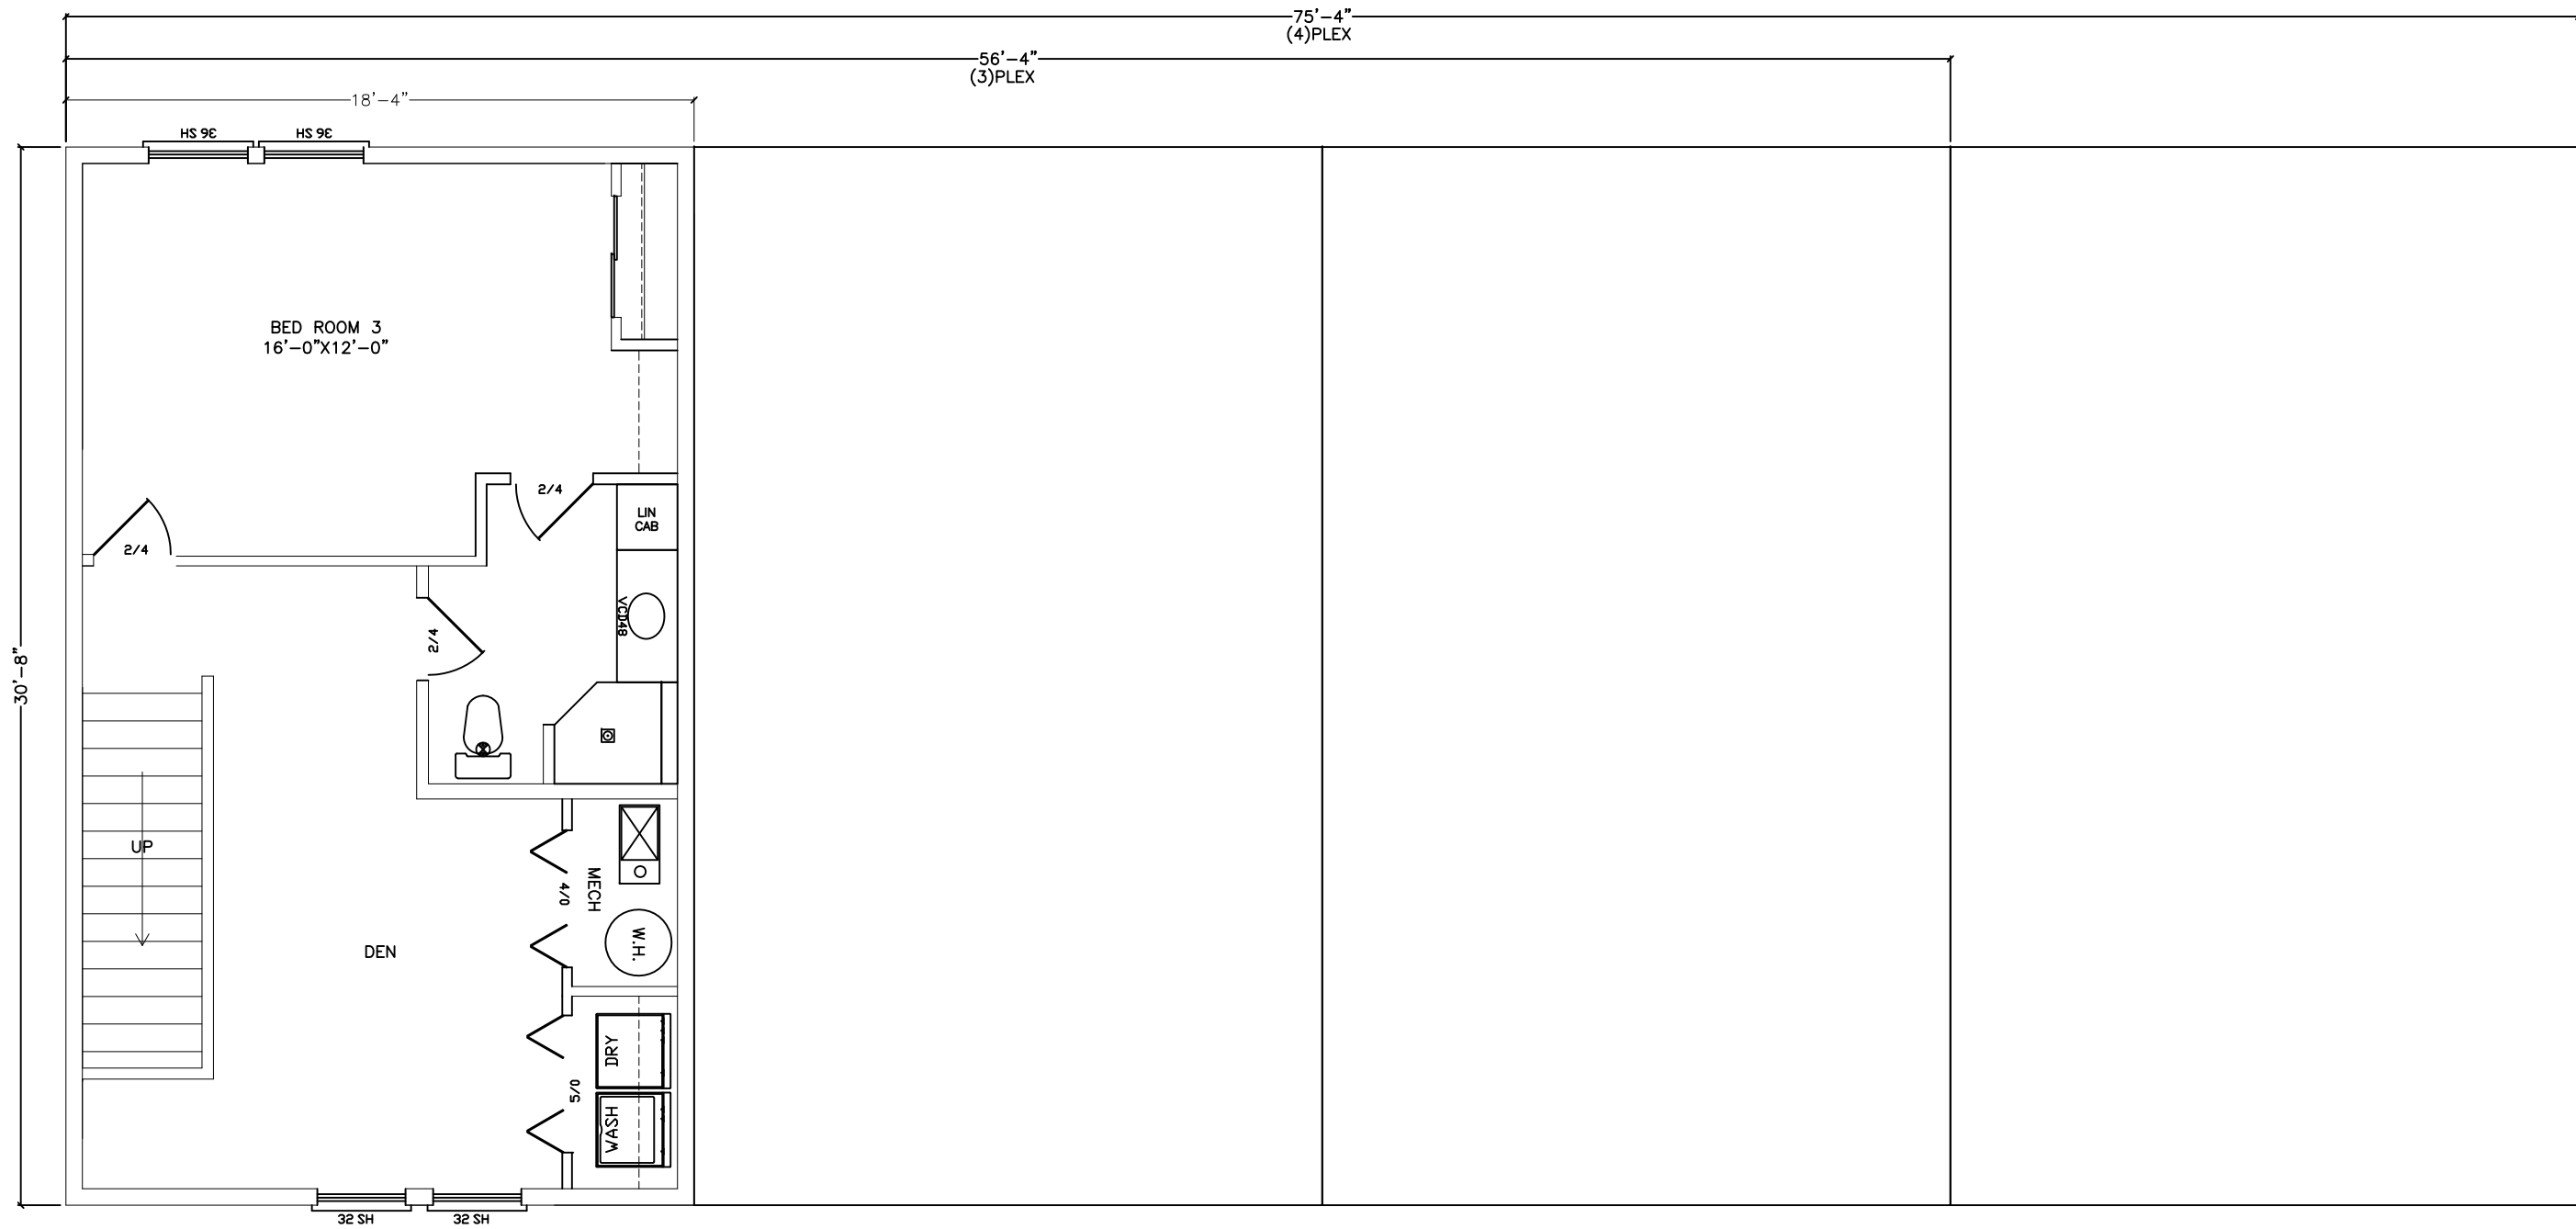

BASEMENT

DESIGN CRITERIA:

AEC GROUP

PO BOX 337806
 GREELEY, CO 80633
 (970)978-1879

DRAWN BY: STAFF

$\frac{3}{16}'' = 1' - 0''$

03-28-2017

B.1



FRONT ELEVATION



REAR ELEVATION

AEC GROUP

DWG #6132 REV2

DRAWN BY: STAFF

PO BOX 337806

GREELEY, CO 80633

(970)978-1879


DESIGN CRITERIA:

NTS

E. 1



FRONT ELEVATION

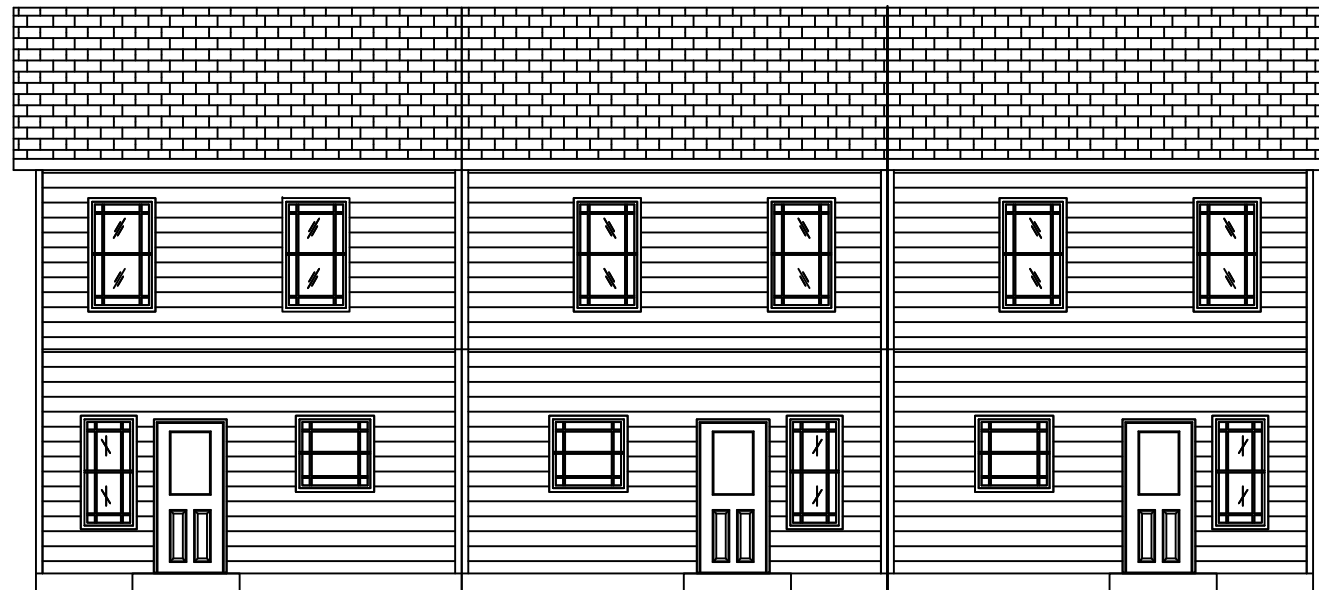

REAR ELEVATION

AEC GROUP


DWG #6132 REV2

PO BOX 337806
GREELEY, CO 80633
(970)978-1879

DESIGN CRITERIA:

NTS

E.1

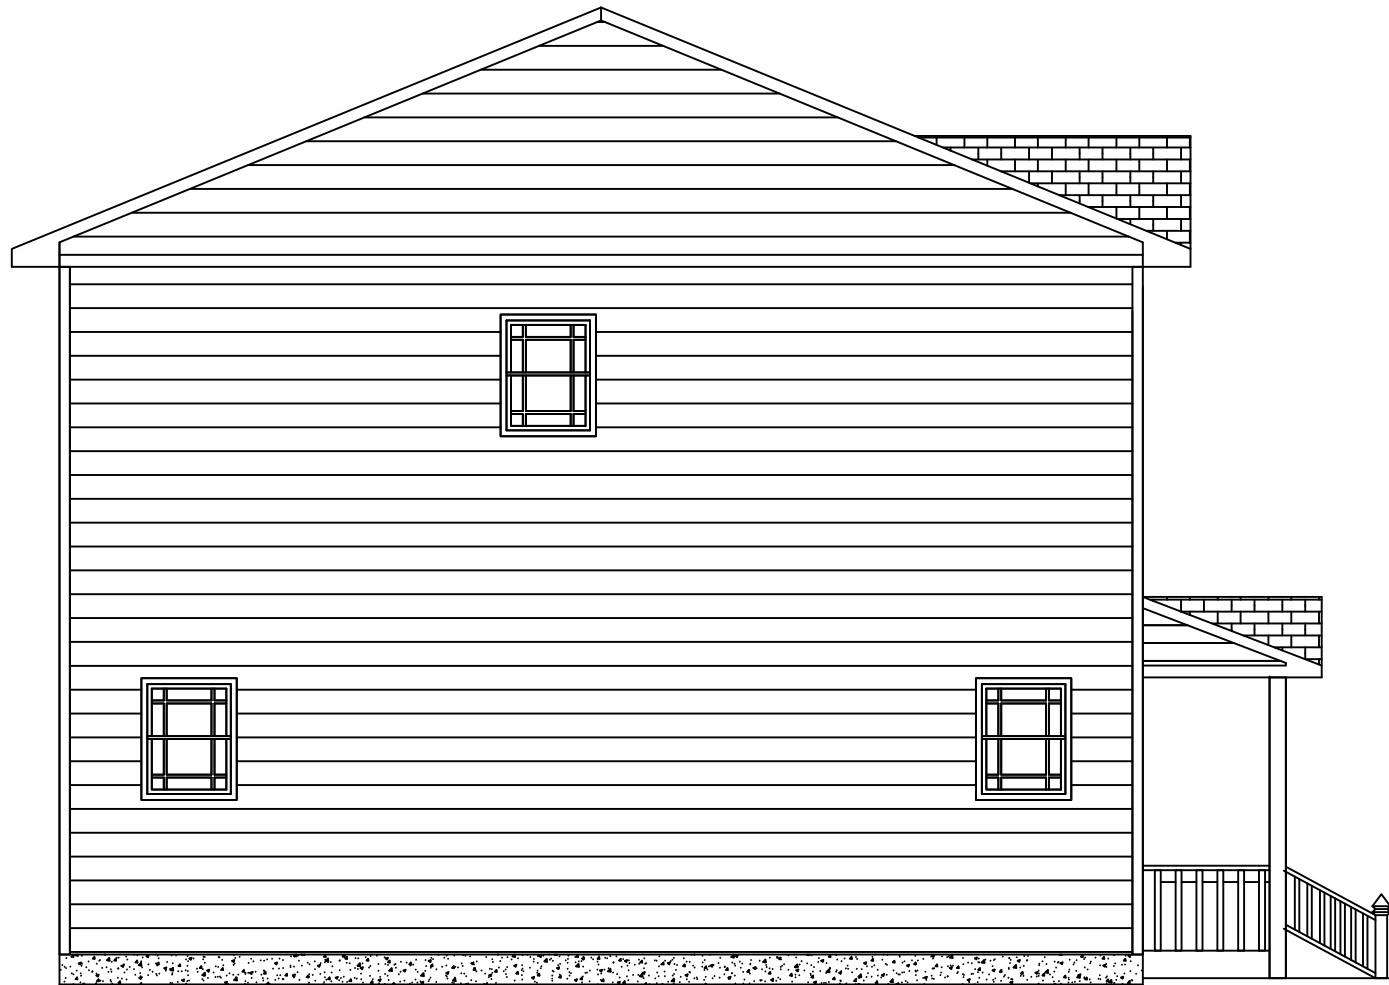

LEFT ELEVATION



RIGHT ELEVATION

AEC GROUP

PO BOX 337806
GREELEY, CO 80633
(970)978-1879


DWG #6132 REV2

DRAWN BY: STAFF

DESIGN CRITERIA:


NTS

E. 2

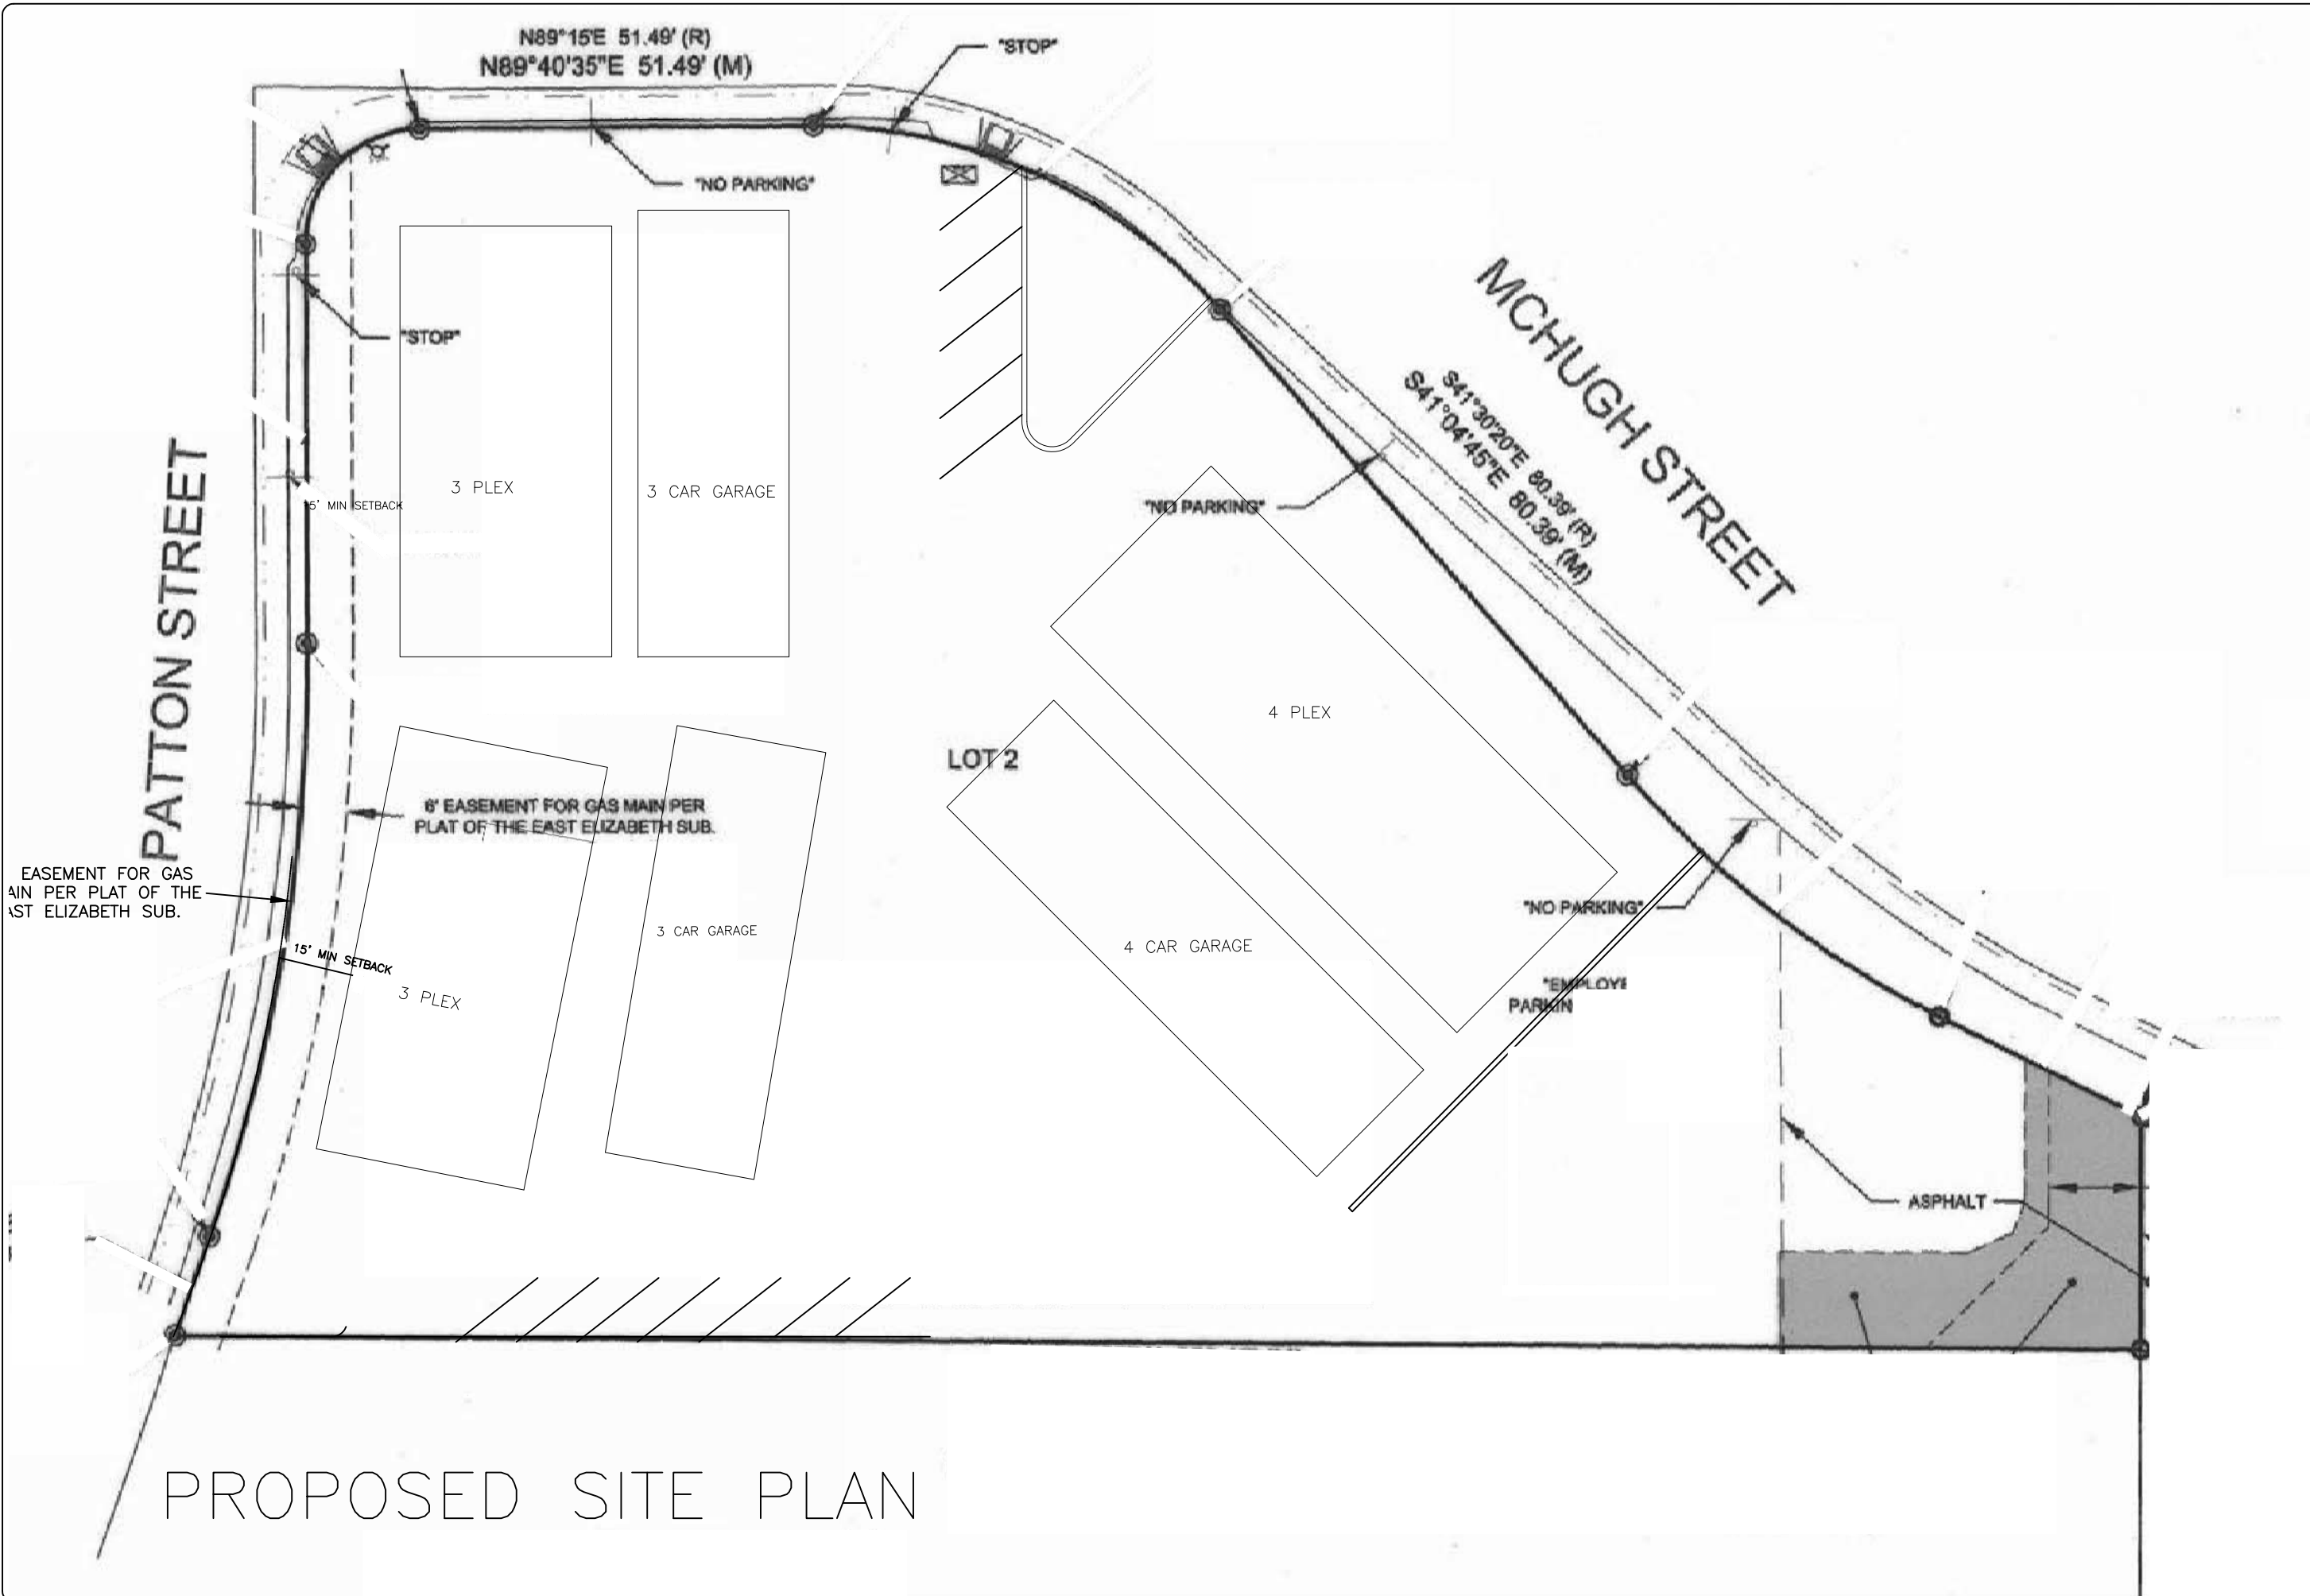


PROPOSED SITE PLAN


DESIGN CRITERIA:	AEC GROUP	
	PO BOX 337806 GREELEY, CO 80633 (970)978-1879	DWG #6132 REV2 DRAWN BY: STAFF
	NTS	
	02-15-2017	
	SP	

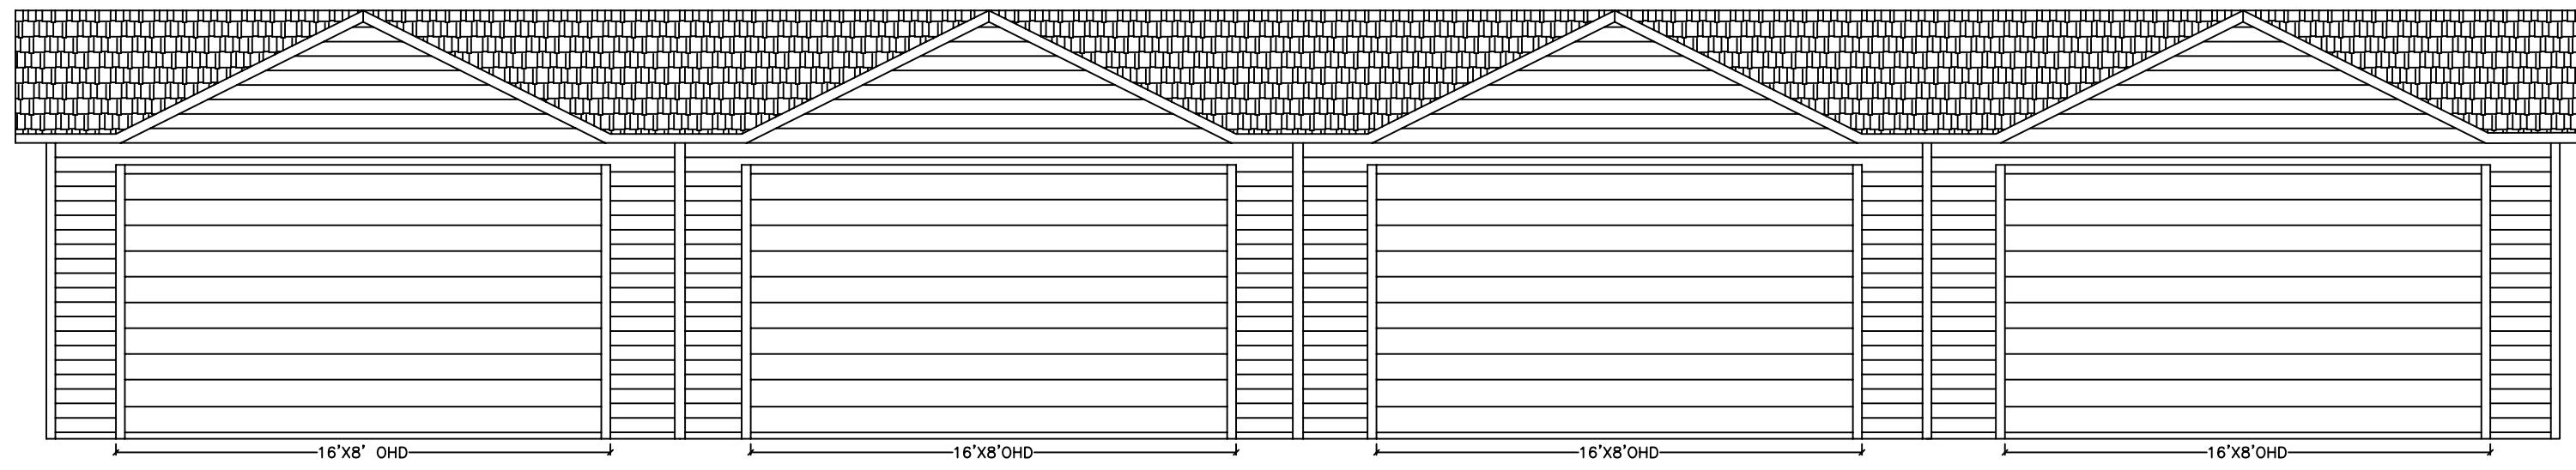


FRONT ELEVATION

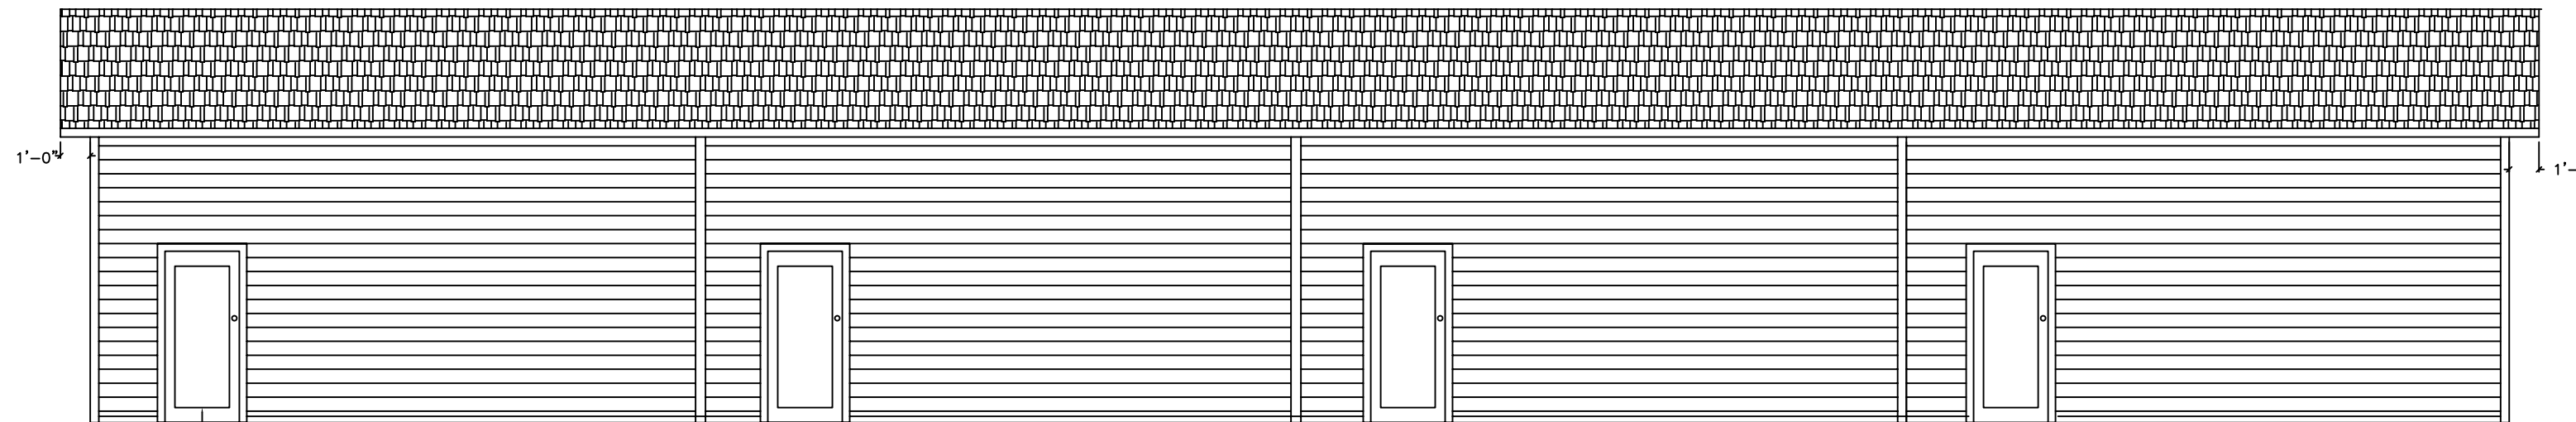


REAR ELEVATION

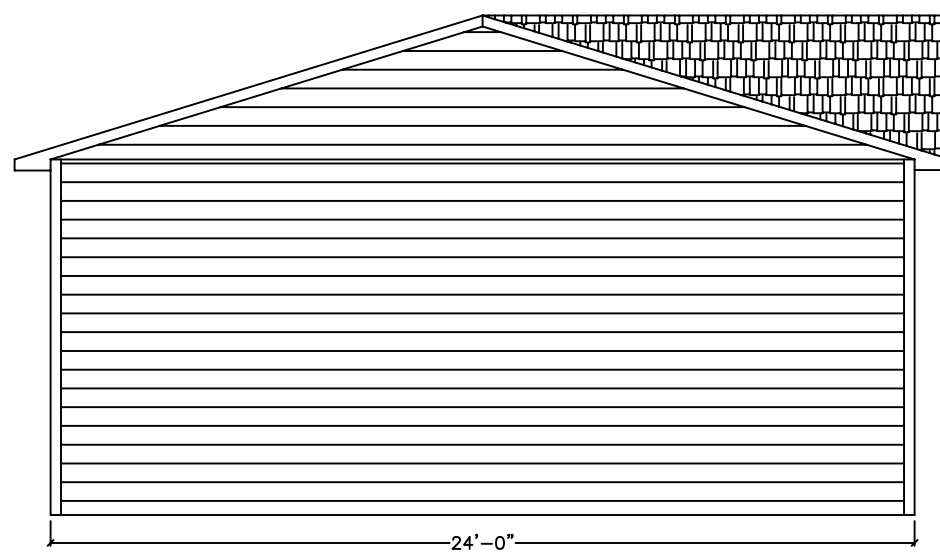

RIGHT ELEVATION

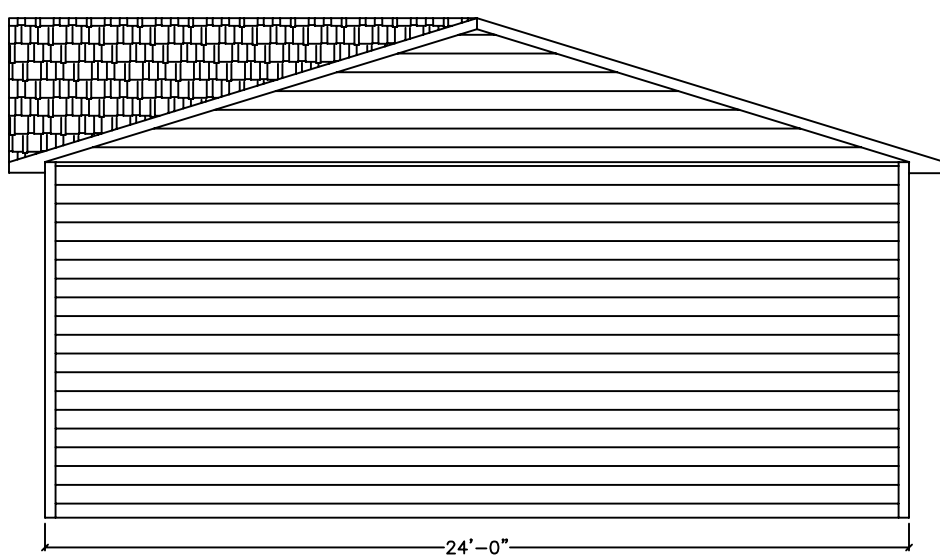

LEFT ELEVATION

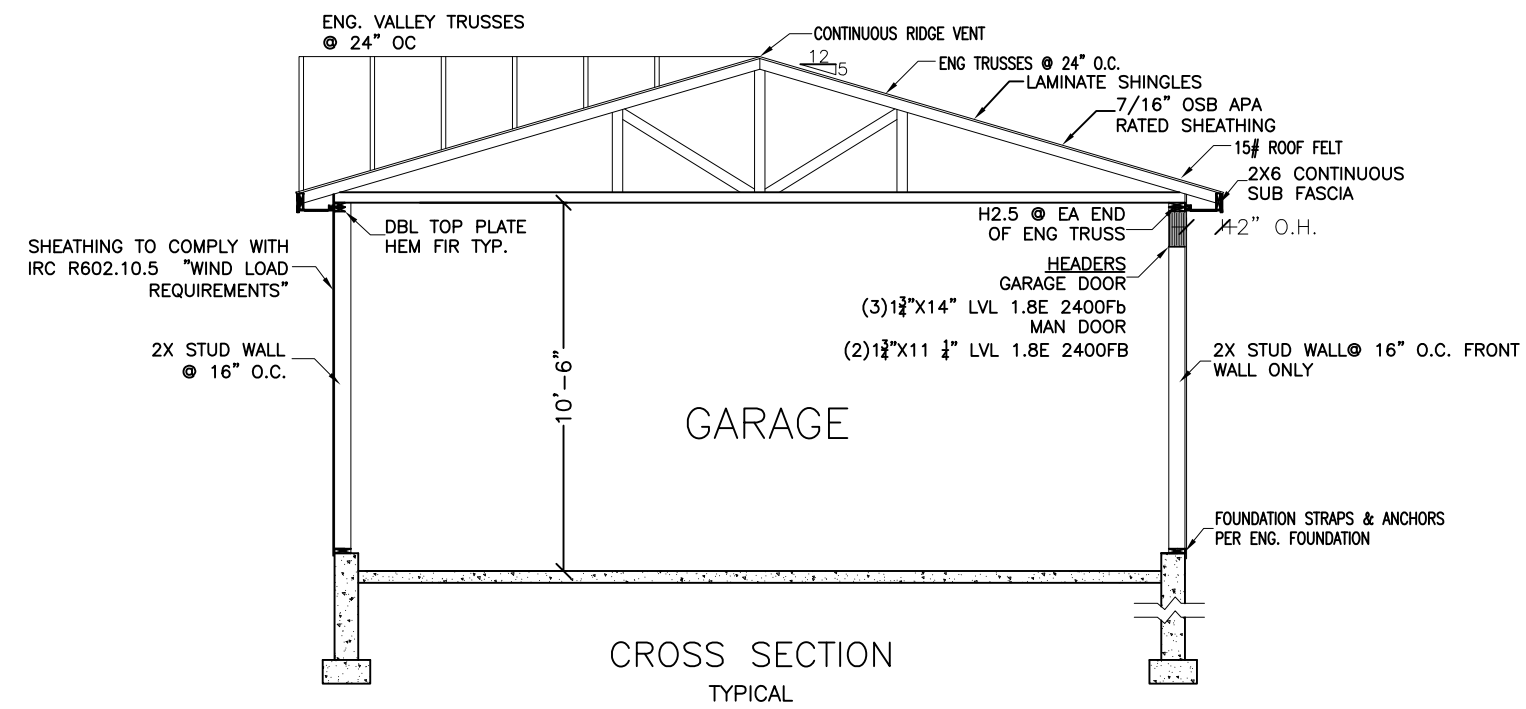

AEC GROUP

DWG #6132 REV9
DRAWN BY: STAFF


PO BOX 337806
GREELEY, CO 80633
(970)978-1879

DESIGN CRITERIA:


3/16" = 1'-0"

12-04-2016


G. 4

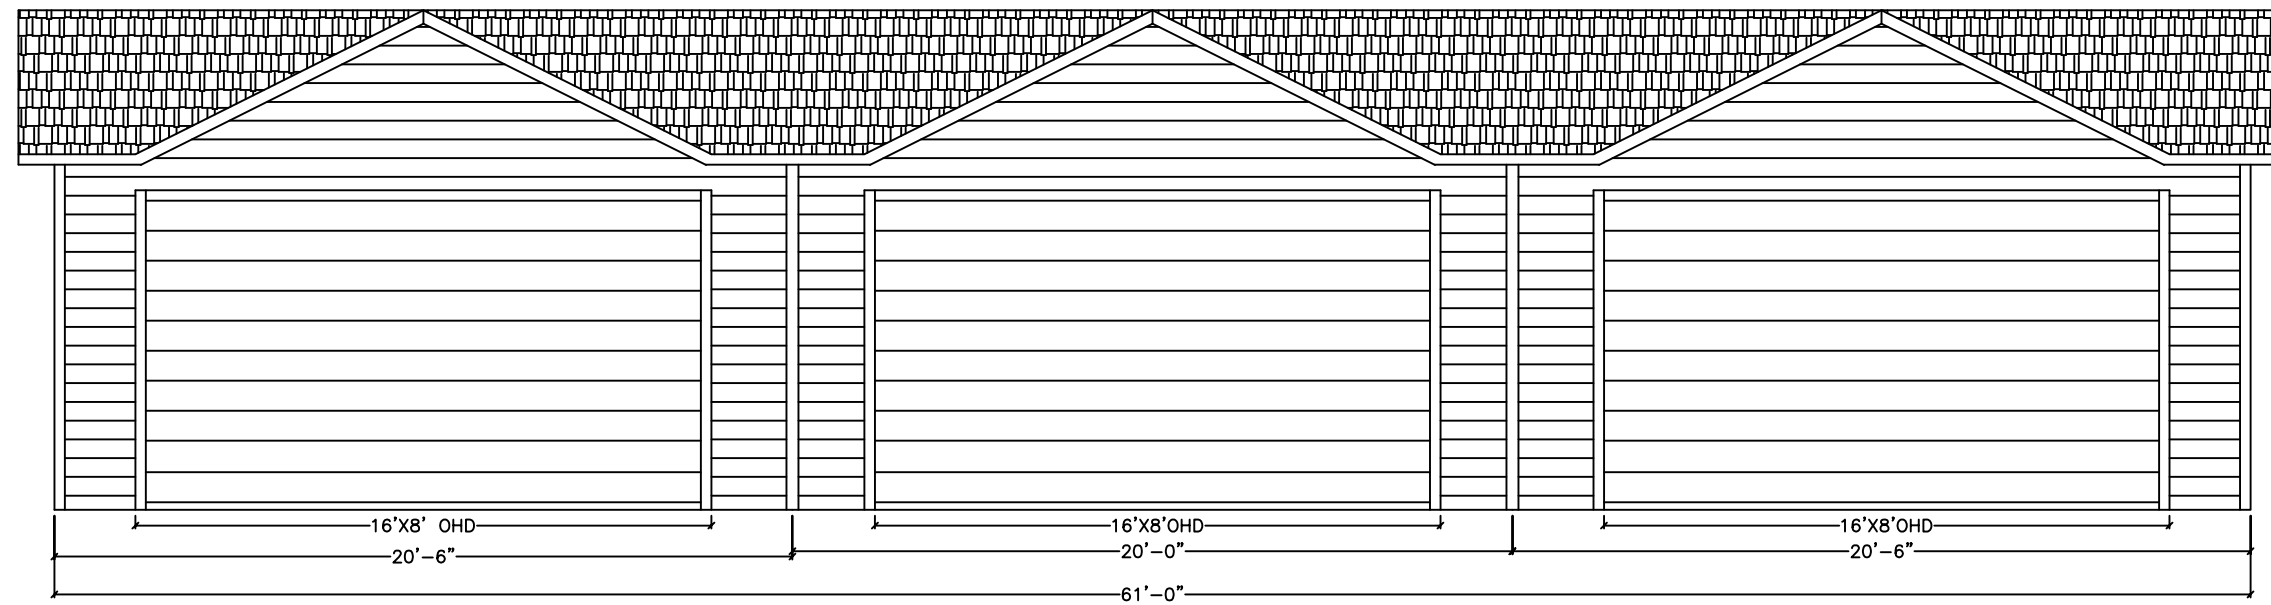


FRONT ELEVATION

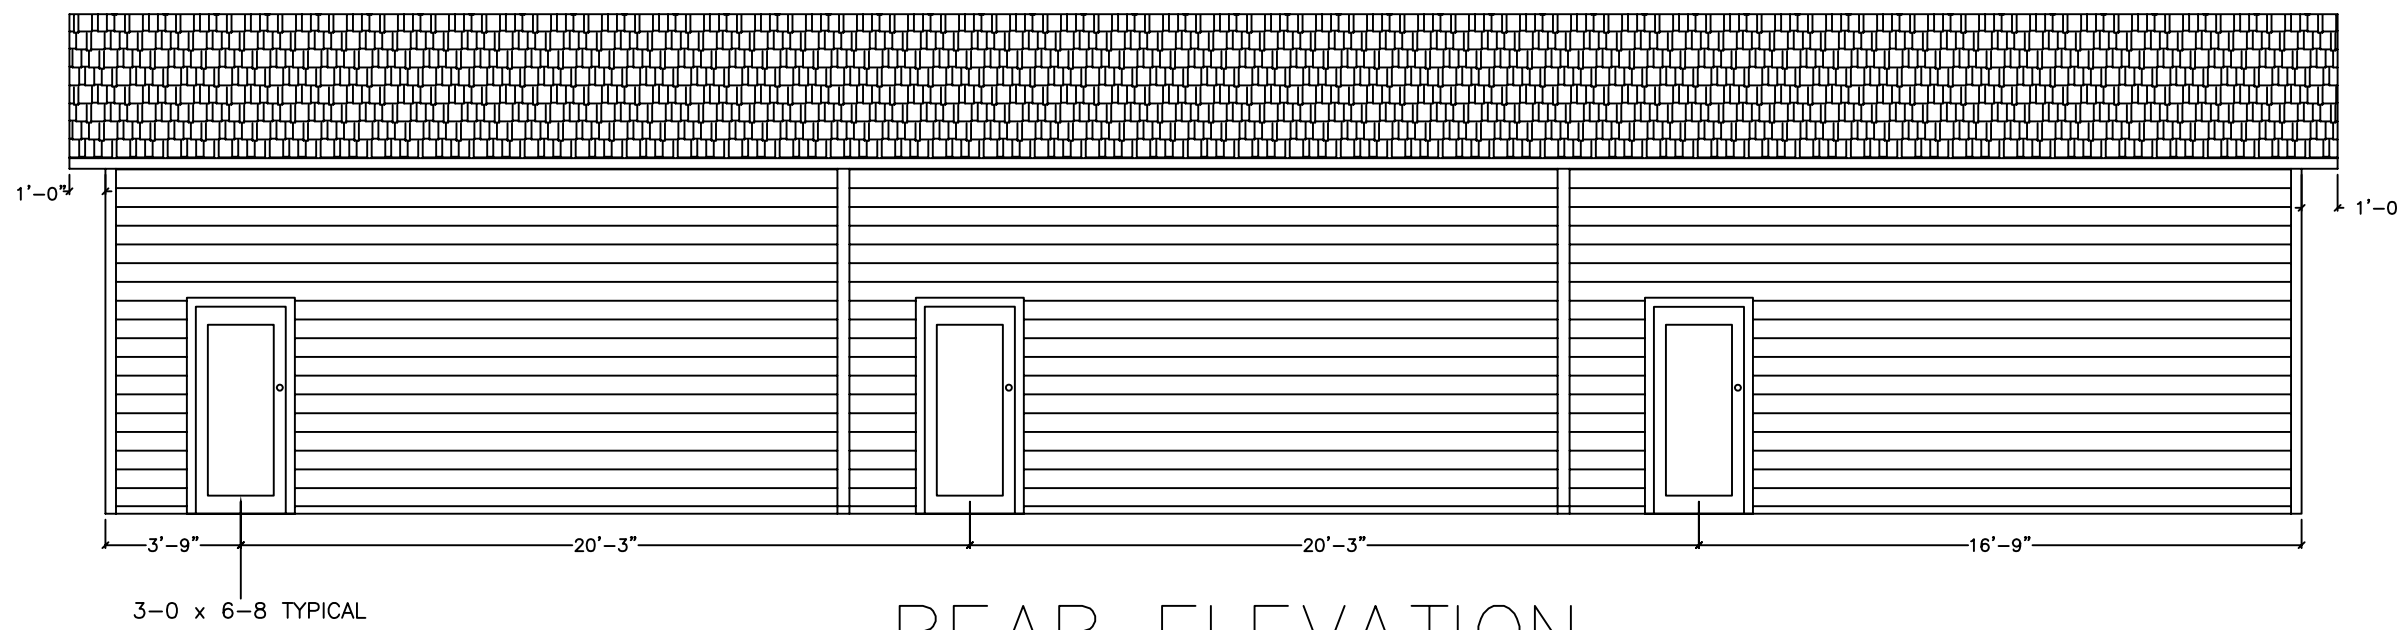


REAR ELEVATION

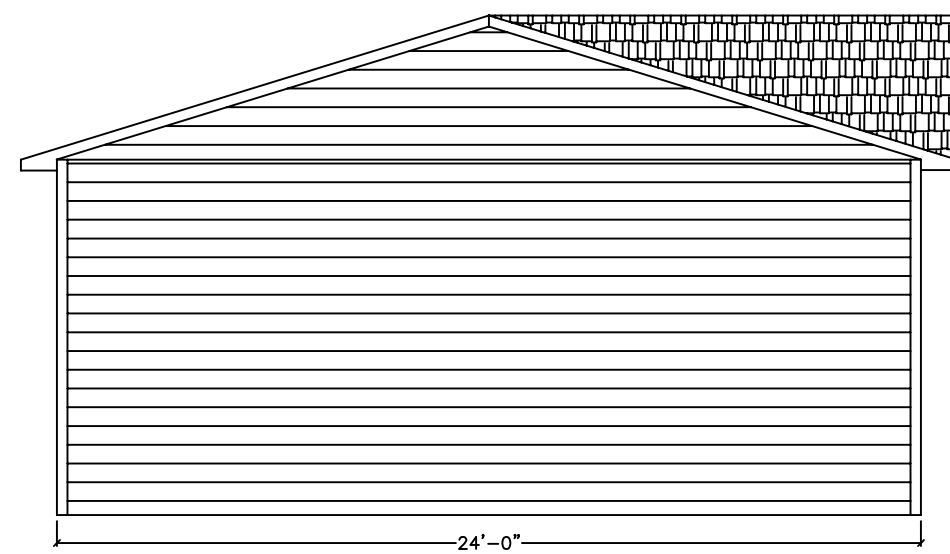

RIGHT ELEVATION

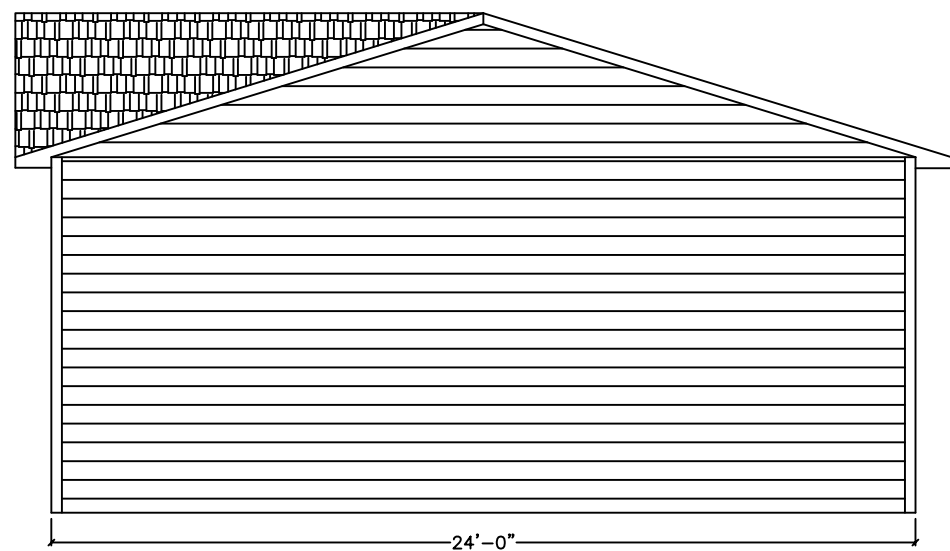

LEFT ELEVATION

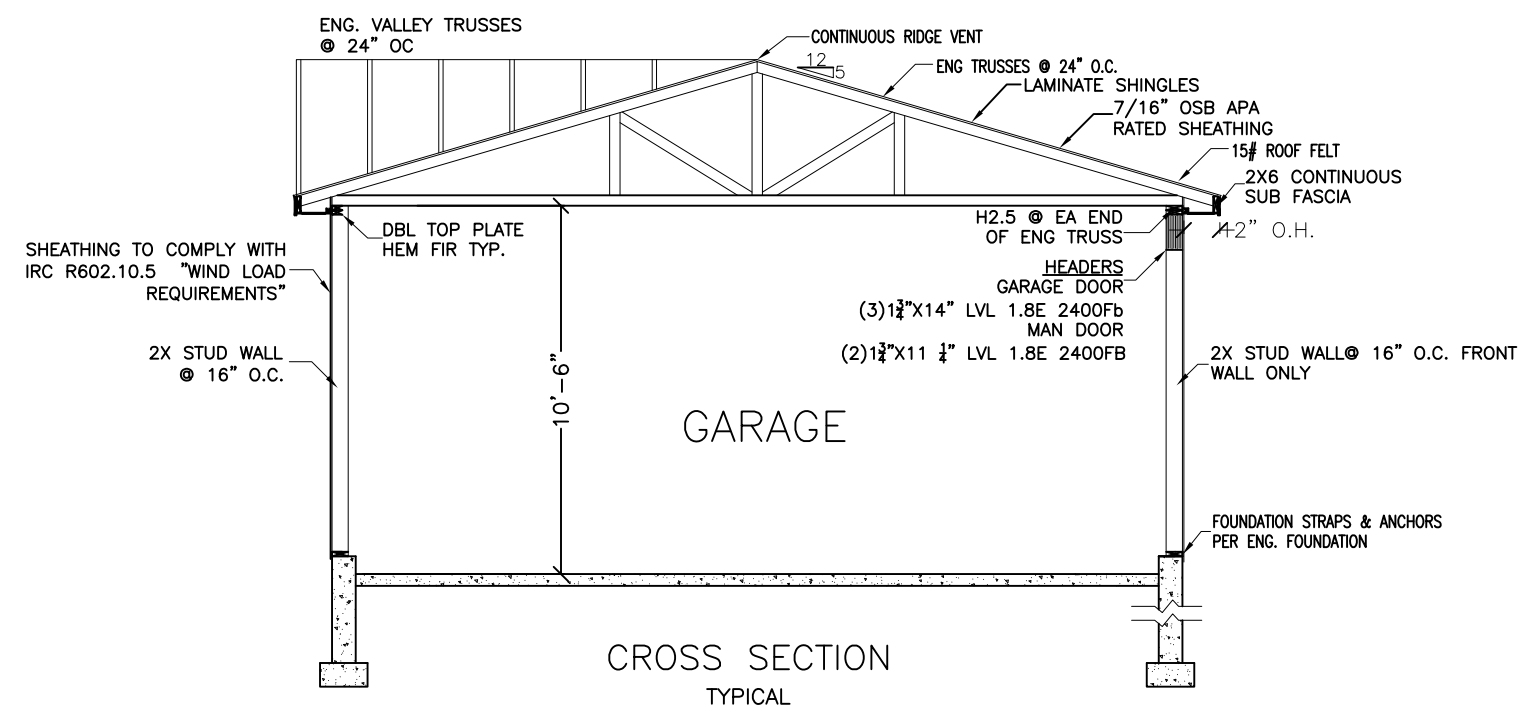

CROSS SECTION TYPICAL

AEC GROUP

DWG #6132 REV9
DRAWN BY: STAFF

PO BOX 337806
GREELEY, CO 80633
(970)978-1879

DESIGN CRITERIA:

$\frac{3}{16}'' = 1' - 0''$

03-28-2017

G.3