



Historic Preservation Services

Community Development & Neighborhood Services

281 North College Avenue
P.O. Box 580
Fort Collins, CO 80522.0580

970.416.4250

preservation@fcgov.com

fcgov.com/historicpreservation

REPORT OF ALTERATIONS TO DESIGNATED RESOURCE

Site Number/Address: 214 E. Elizabeth Street

Laurel School National Register Historic District

ISSUED: June 3, 2022

Susan L. Pomeroy
214 E. Elizabeth St.
Fort Collins, CO 80524

Dear Susan:

This report is to inform you of the results of this office's review of proposed alterations to the Endicott House at 214 E. Elizabeth Street, pursuant to Fort Collins Municipal Code, Chapter 14, [Article IV](#). A copy of this report may be forwarded to the Colorado Office of Archaeology and Historic Preservation as well.

The alterations reviewed include:

- Replacement of non-historic rear deck on north/rear elevation of the building.

Our staff review of the proposed work finds the alterations do meet the SOI Standards for Rehabilitation and the project appears to be routine in nature with minimal effects to the historic resource, meeting the requirements of Article IV cited above.


Notice of the approved application has been provided to building and zoning staff to facilitate the processing of any permits that are needed for the work. Please note that work beyond that indicated in your permit application/correspondence requires additional approval.

If you have any questions regarding this report, or if I may be of any assistance, please do not hesitate to contact me. I may be reached at jbortolini@fcgov.com or 970-416-4250.

Sincerely,

Jim Bertolini
Senior Historic Preservation Planner


Susan Pomeroy
214 E Elizabeth St
Contractor - Kiwi fencing and construction
- Robert Broomfield - 970 449 2097.

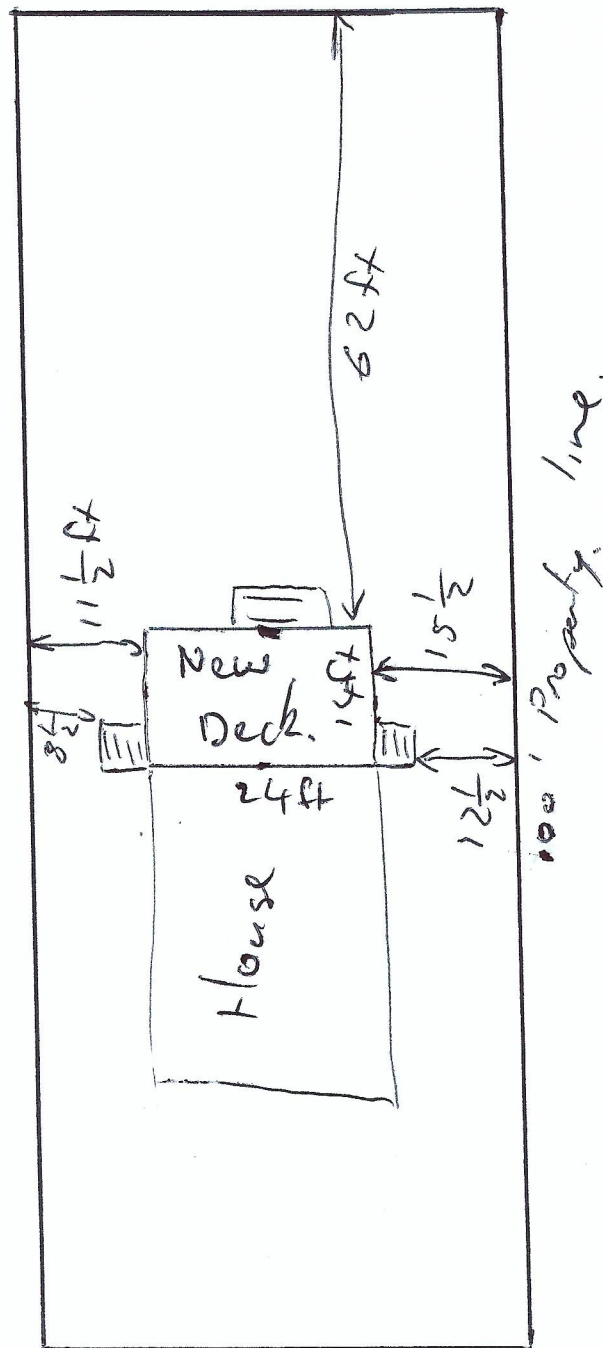

50' Property line


↑
North.


scale 1:20

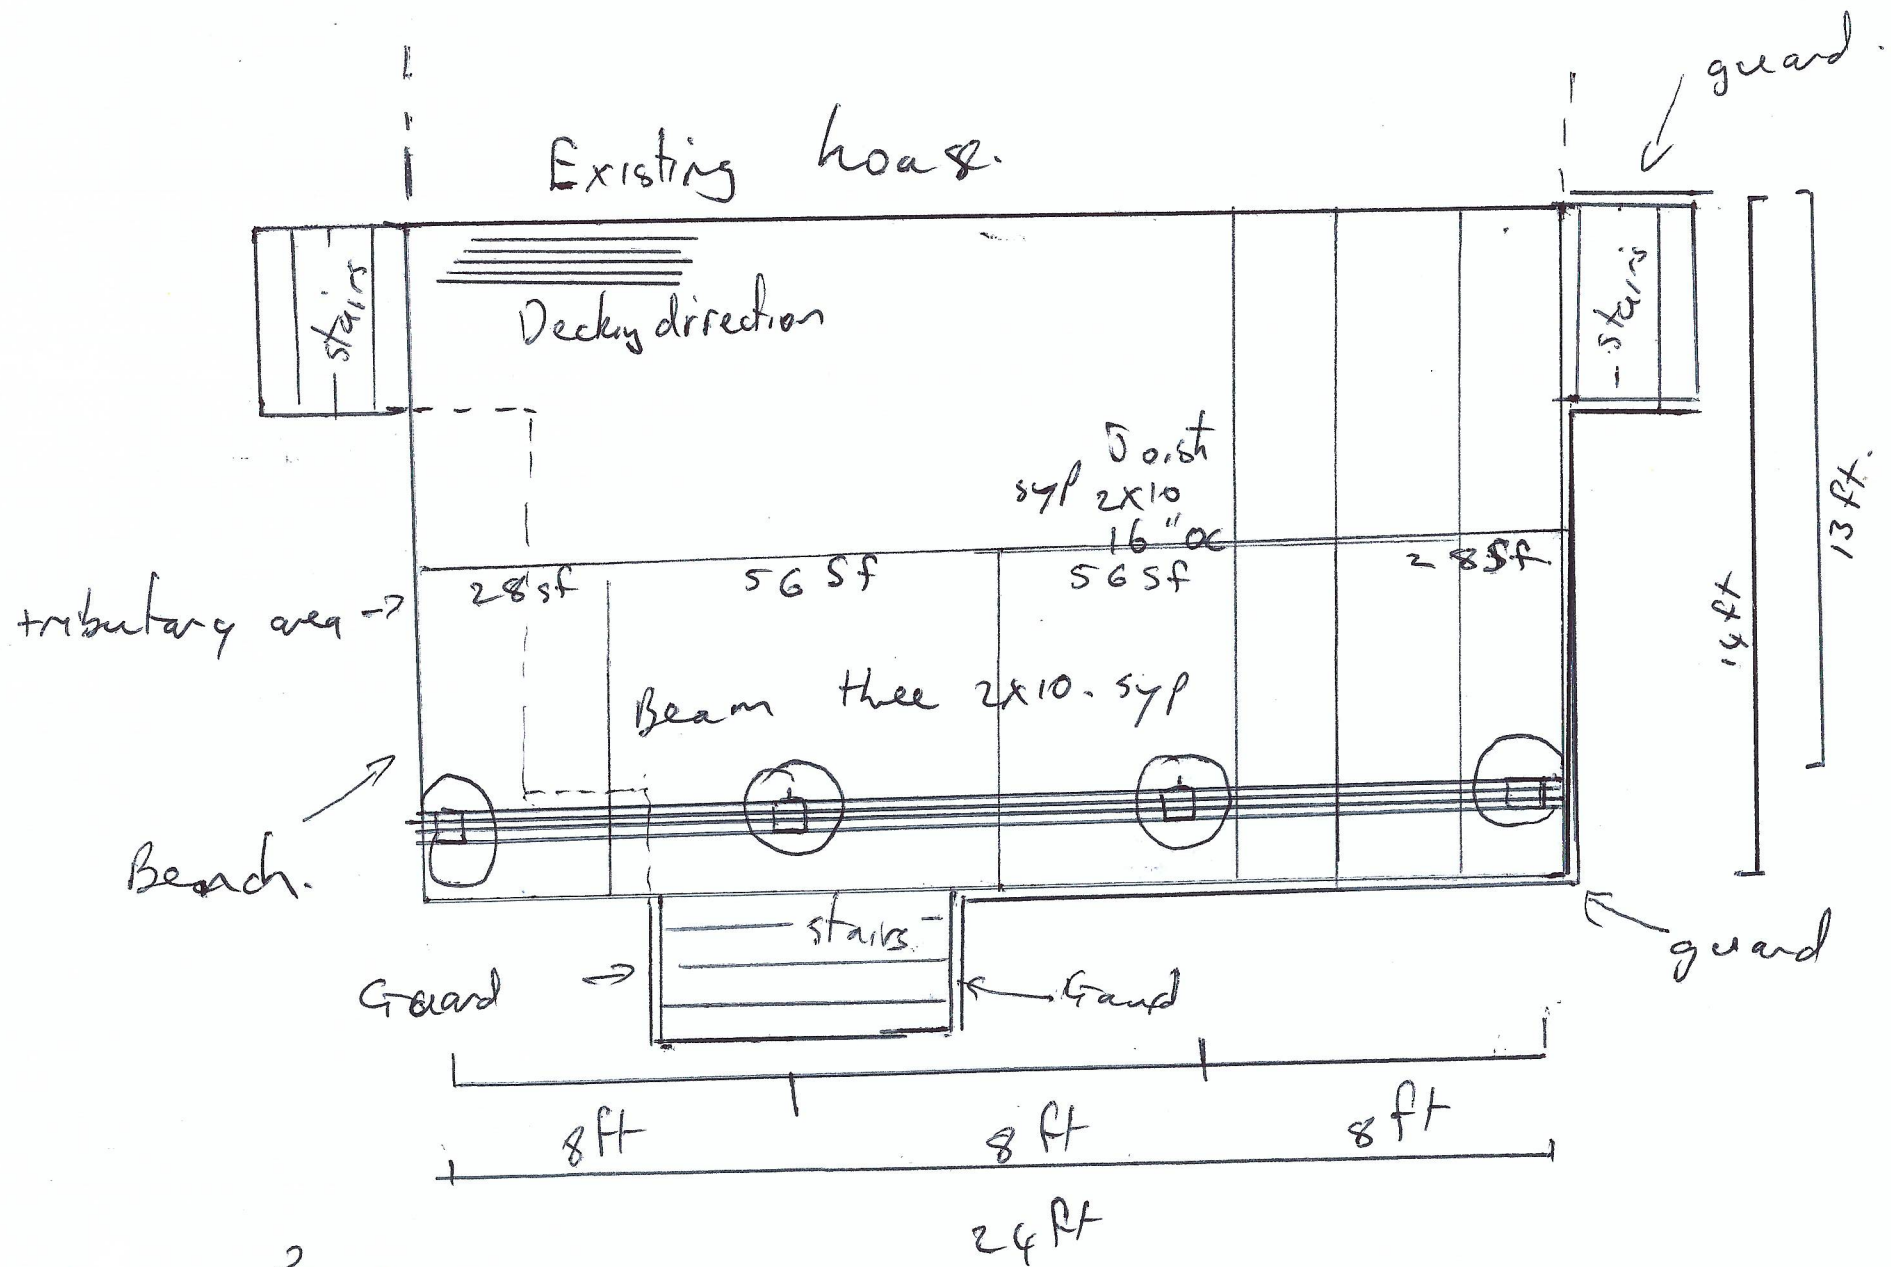

Susan Pomeroy -
 214 E Elizabeth st
 Contractor - Kiwi fencing and construction
 Robert Broomfield 9704492097.

Susan Pomeroy
214 E Elizabeth St
Contractor - Kiwi Fencing and Construction.
- Robert Broomfield - 9704492097.

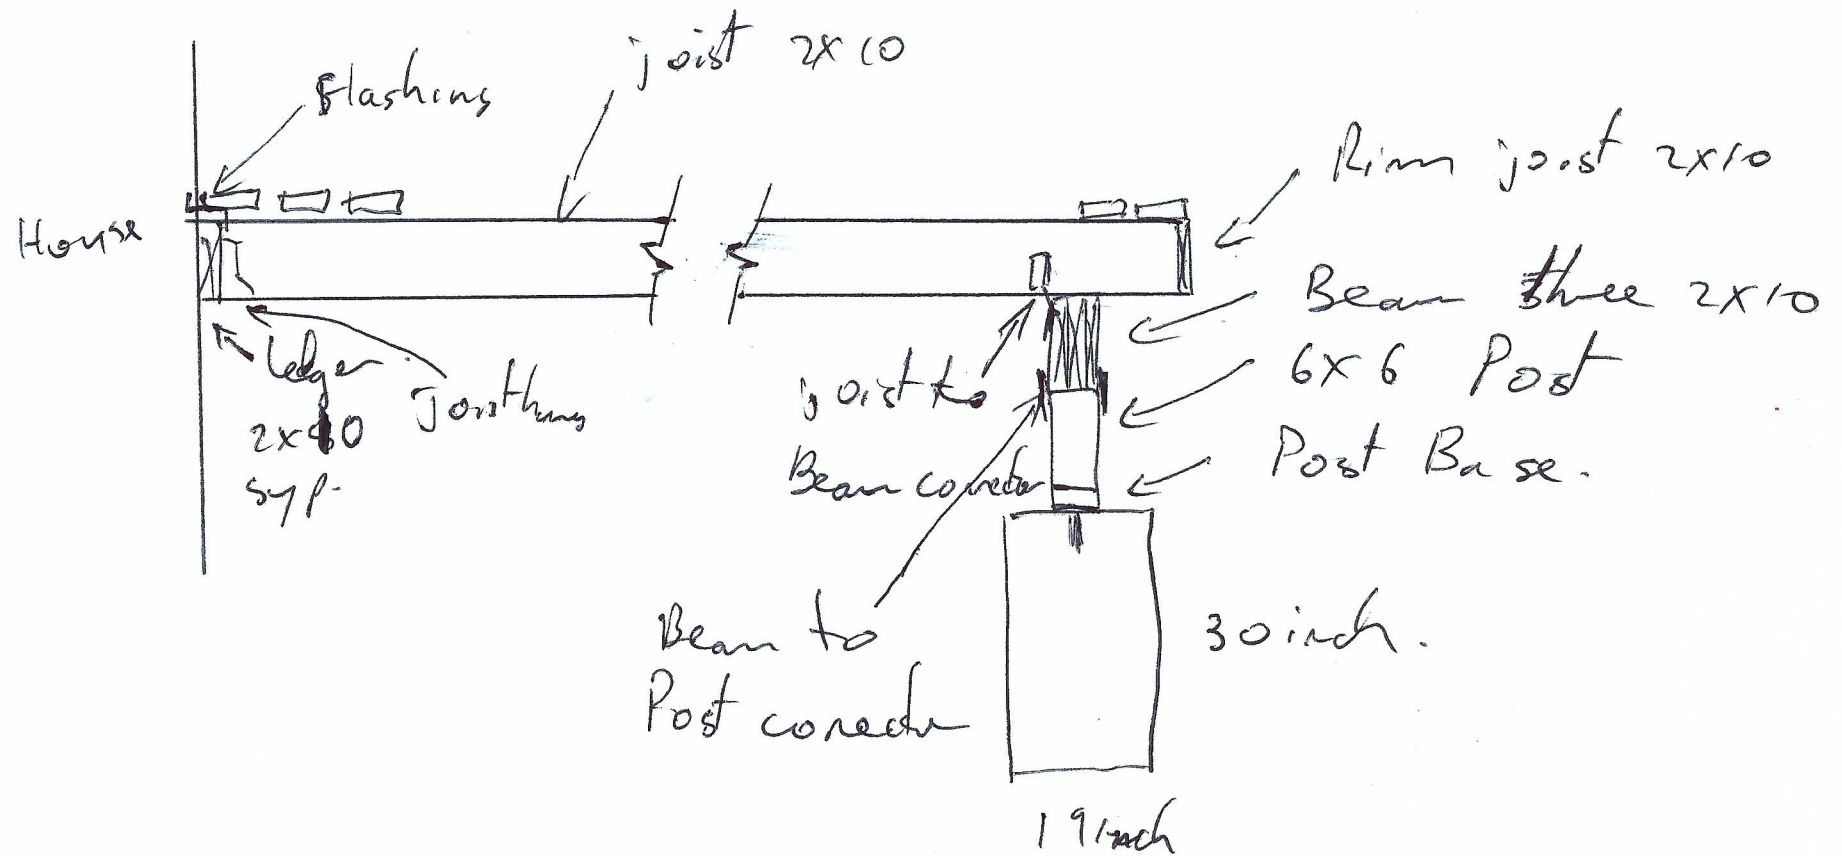

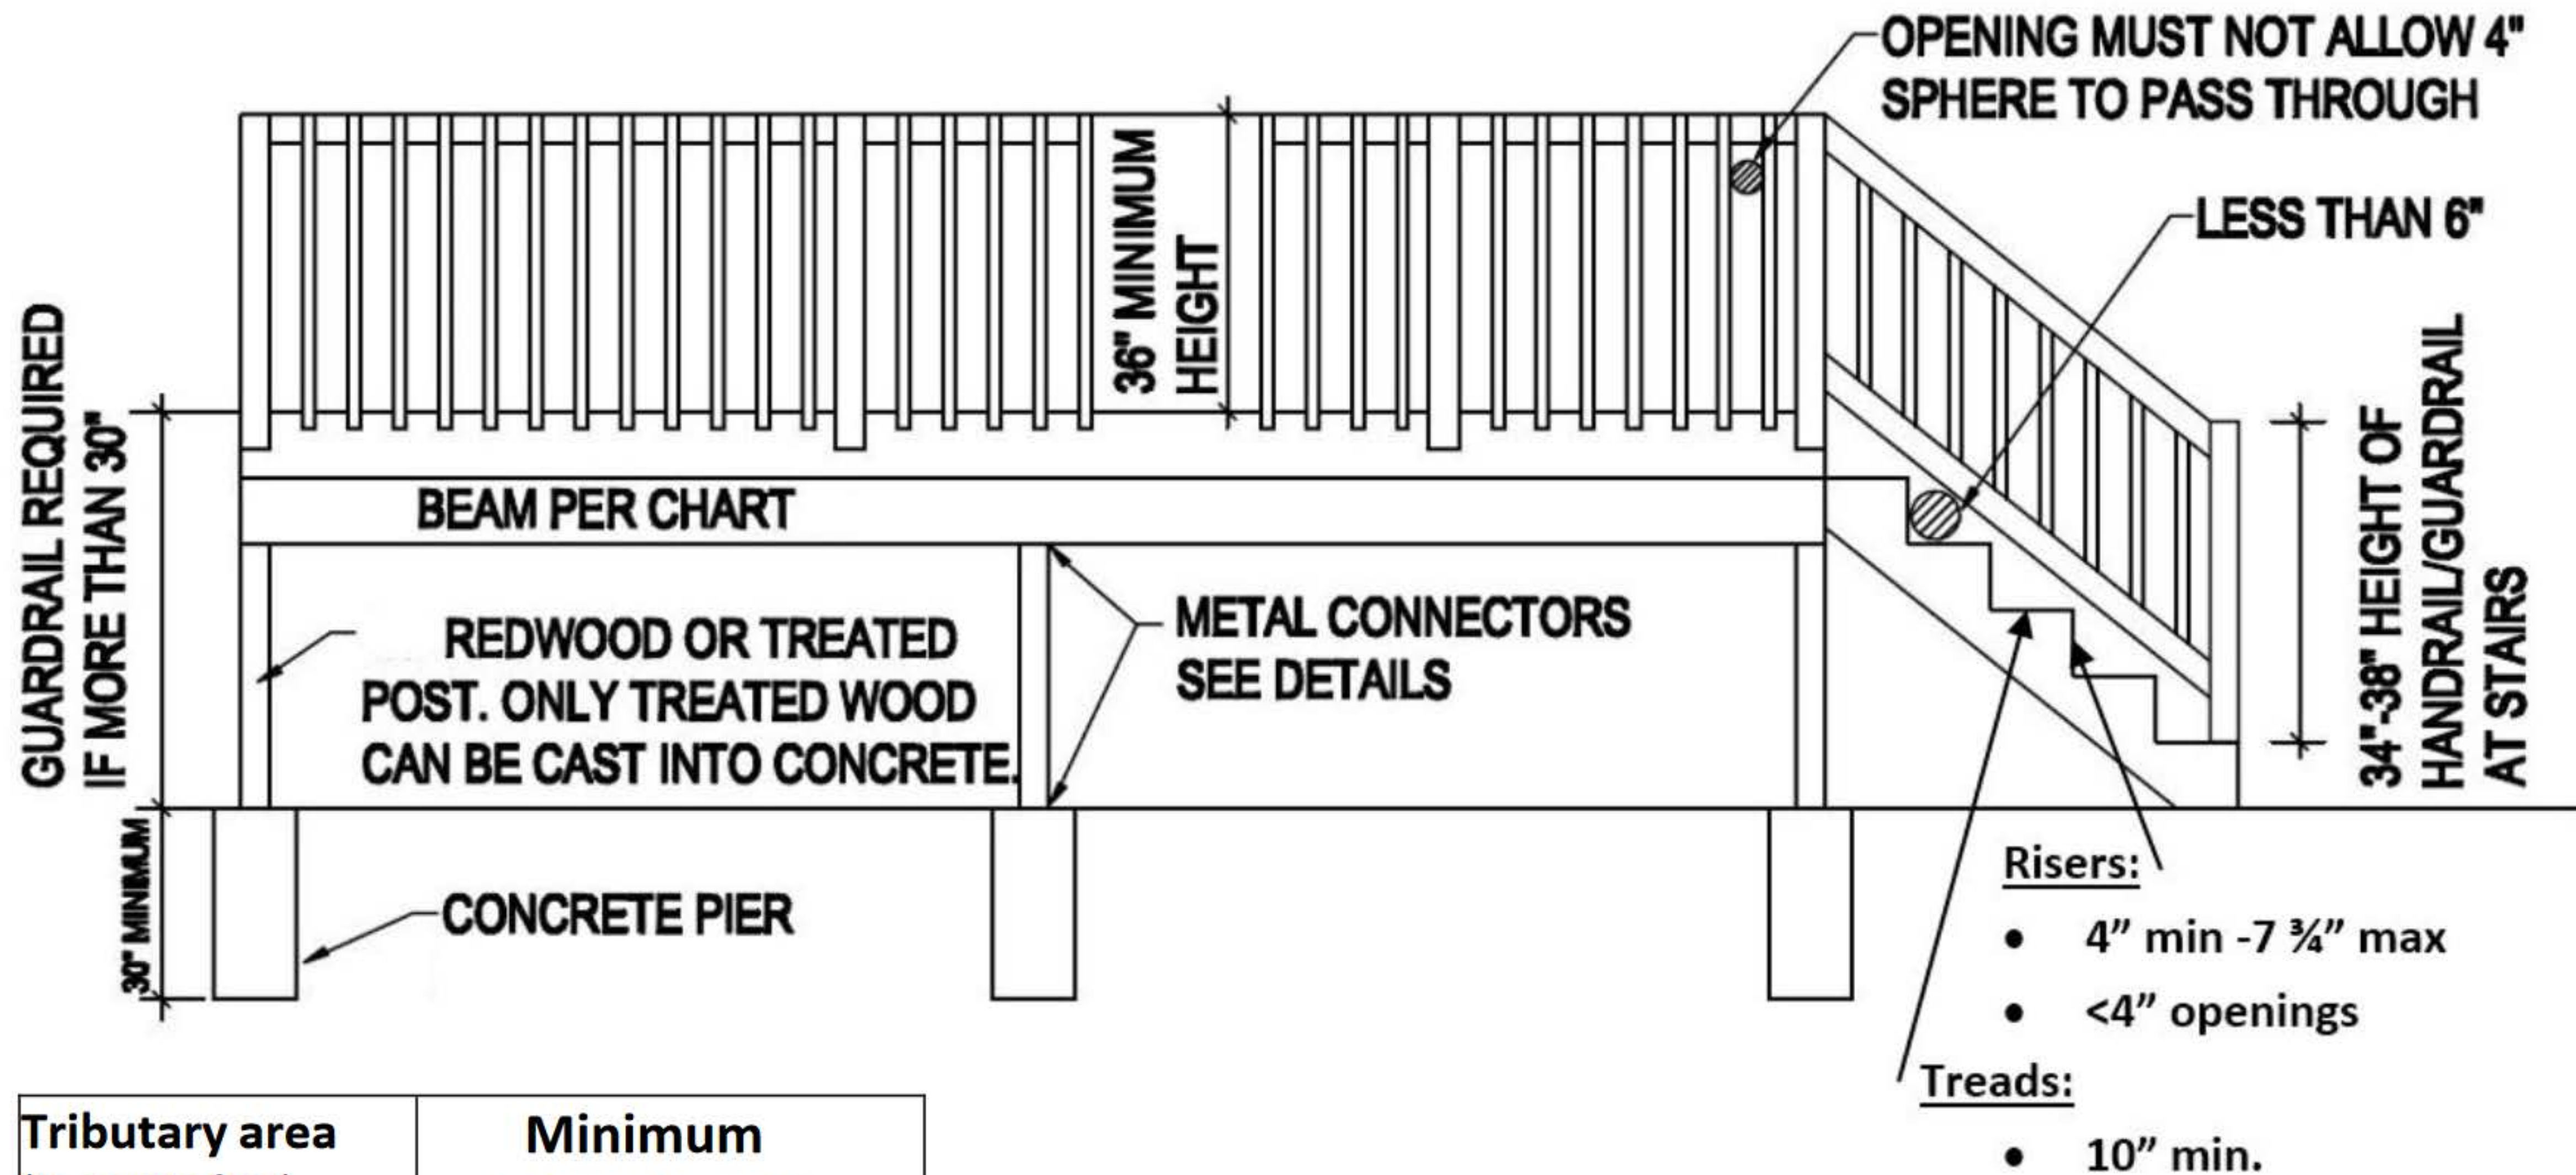

Tributary area (In square feet)	Minimum Diameter of
------------------------------------	------------------------

