


PEDESTRIAN RAILING (STEEL)(SPECIAL) NOTES:
 1. PAY ITEM INCLUDES CABLE GUARDRAIL AND DECORATIVE FENCE SEGMENTS.
 2. EAST FACING ELEVATION IS SHOWN. MIRROR WORK FOR WEST RAILING.

1 PEDESTRIAN RAILING (STEEL)(SPECIAL) ELEV.
 1/8" = 1'-0"

S-05

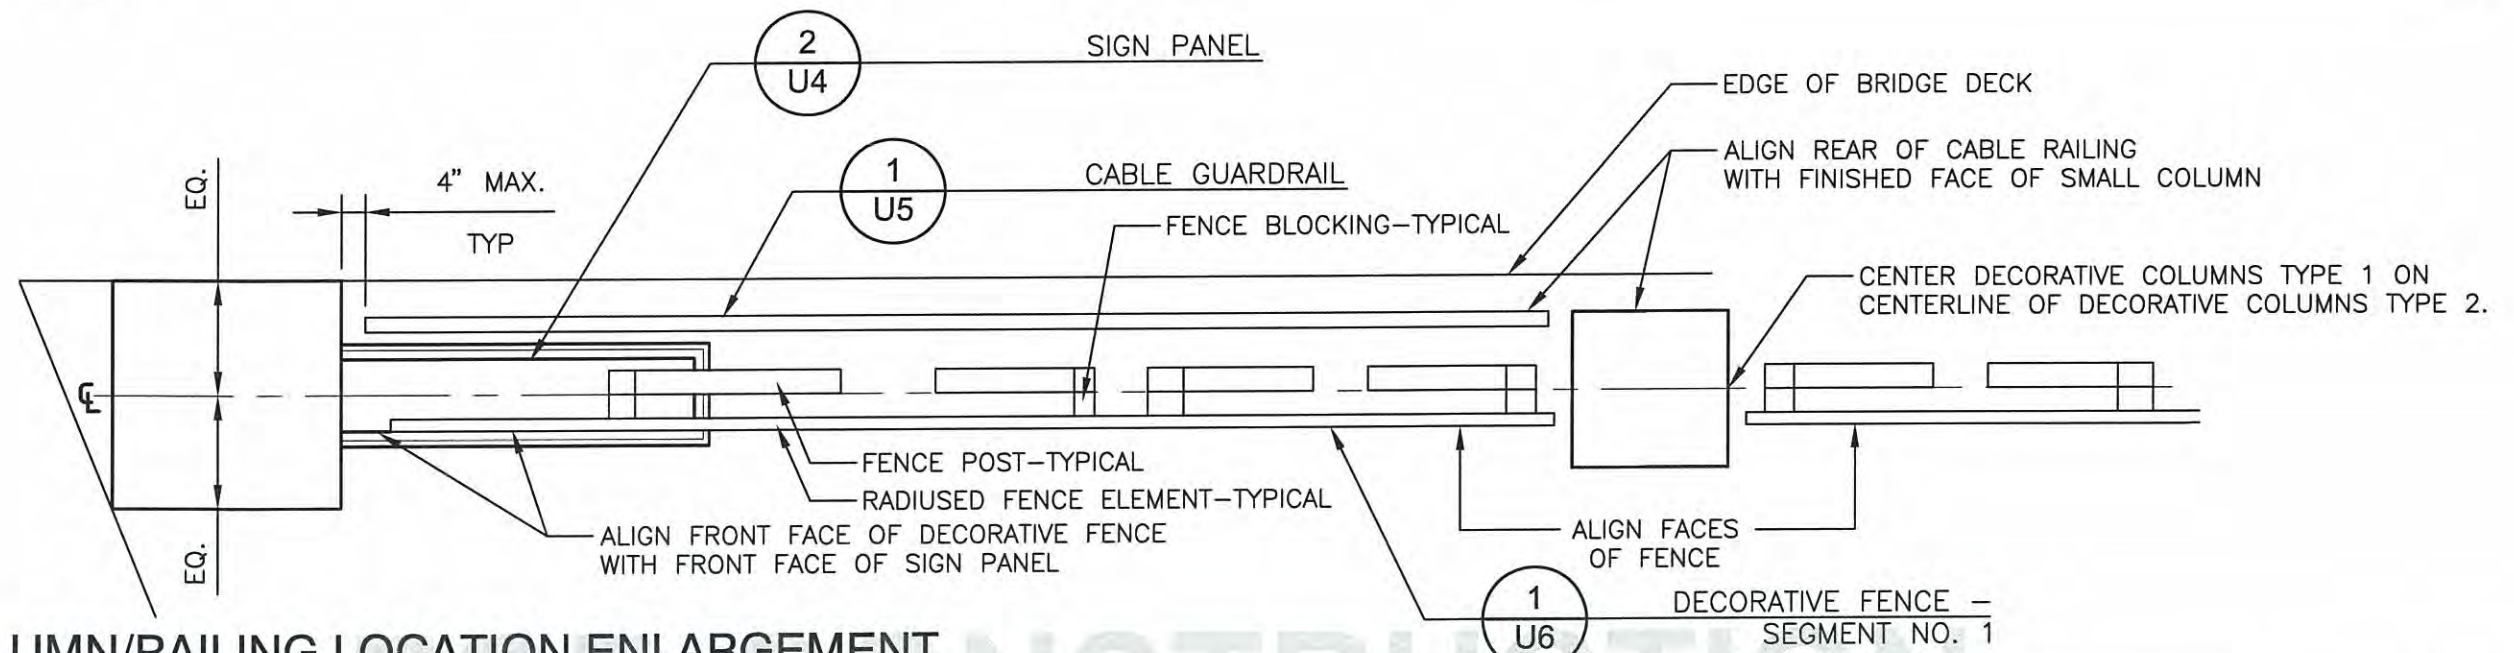

2 COLUMN/RAILING LOCATION ENLARGEMENT
 3/8" = 1'-0"

S-17

Print Date: 1/16/12 File Name: Sheet U-02.dwg Horiz. Scale: As Shown Vert. Scale: As Shown Staff Bridge Branch - Unit 0222 RLO ATKINS 4601 DTC Boulevard Suite 700 Denver, CO 80237 Phone: 303-221-7275	Sheet Revisions Date: Comments Init.			Colorado Department of Transportation 1420 Second Street Greeley, Co. 80631 Phone: 970-350-2126 FAX: 970-350-2198 Region 4 LHN	City of Fort Collins City of Fort Collins 281 N. College Avenue Fort Collins, Co. (970) 221-6605	As Constructed No Revisions:	URBAN DESIGN DETAILS 1 OF 9		Project No./Code BRO M455-100
	Revised:	Designer: S. WHITEFORD Detailer: D. FARLEY	Structure Numbers FCSHLD-0.4-DRK			17905			
					Void:	Sheet Subset: URBAN	Subset Sheets: U2 of 10	Sheet Number 54	

Drawing Name: X:\Planning and Landscape Architecture West\Projects\Shields St. Bridge Urban Design\CAD\Sheet U-02.dwg - Current Job: Layout1 - Print Time: Fri, 24 Feb 2012 - 10:17am By: 14234 Last Saved: Mon, 16 Jan 2012 - 5:29pm