


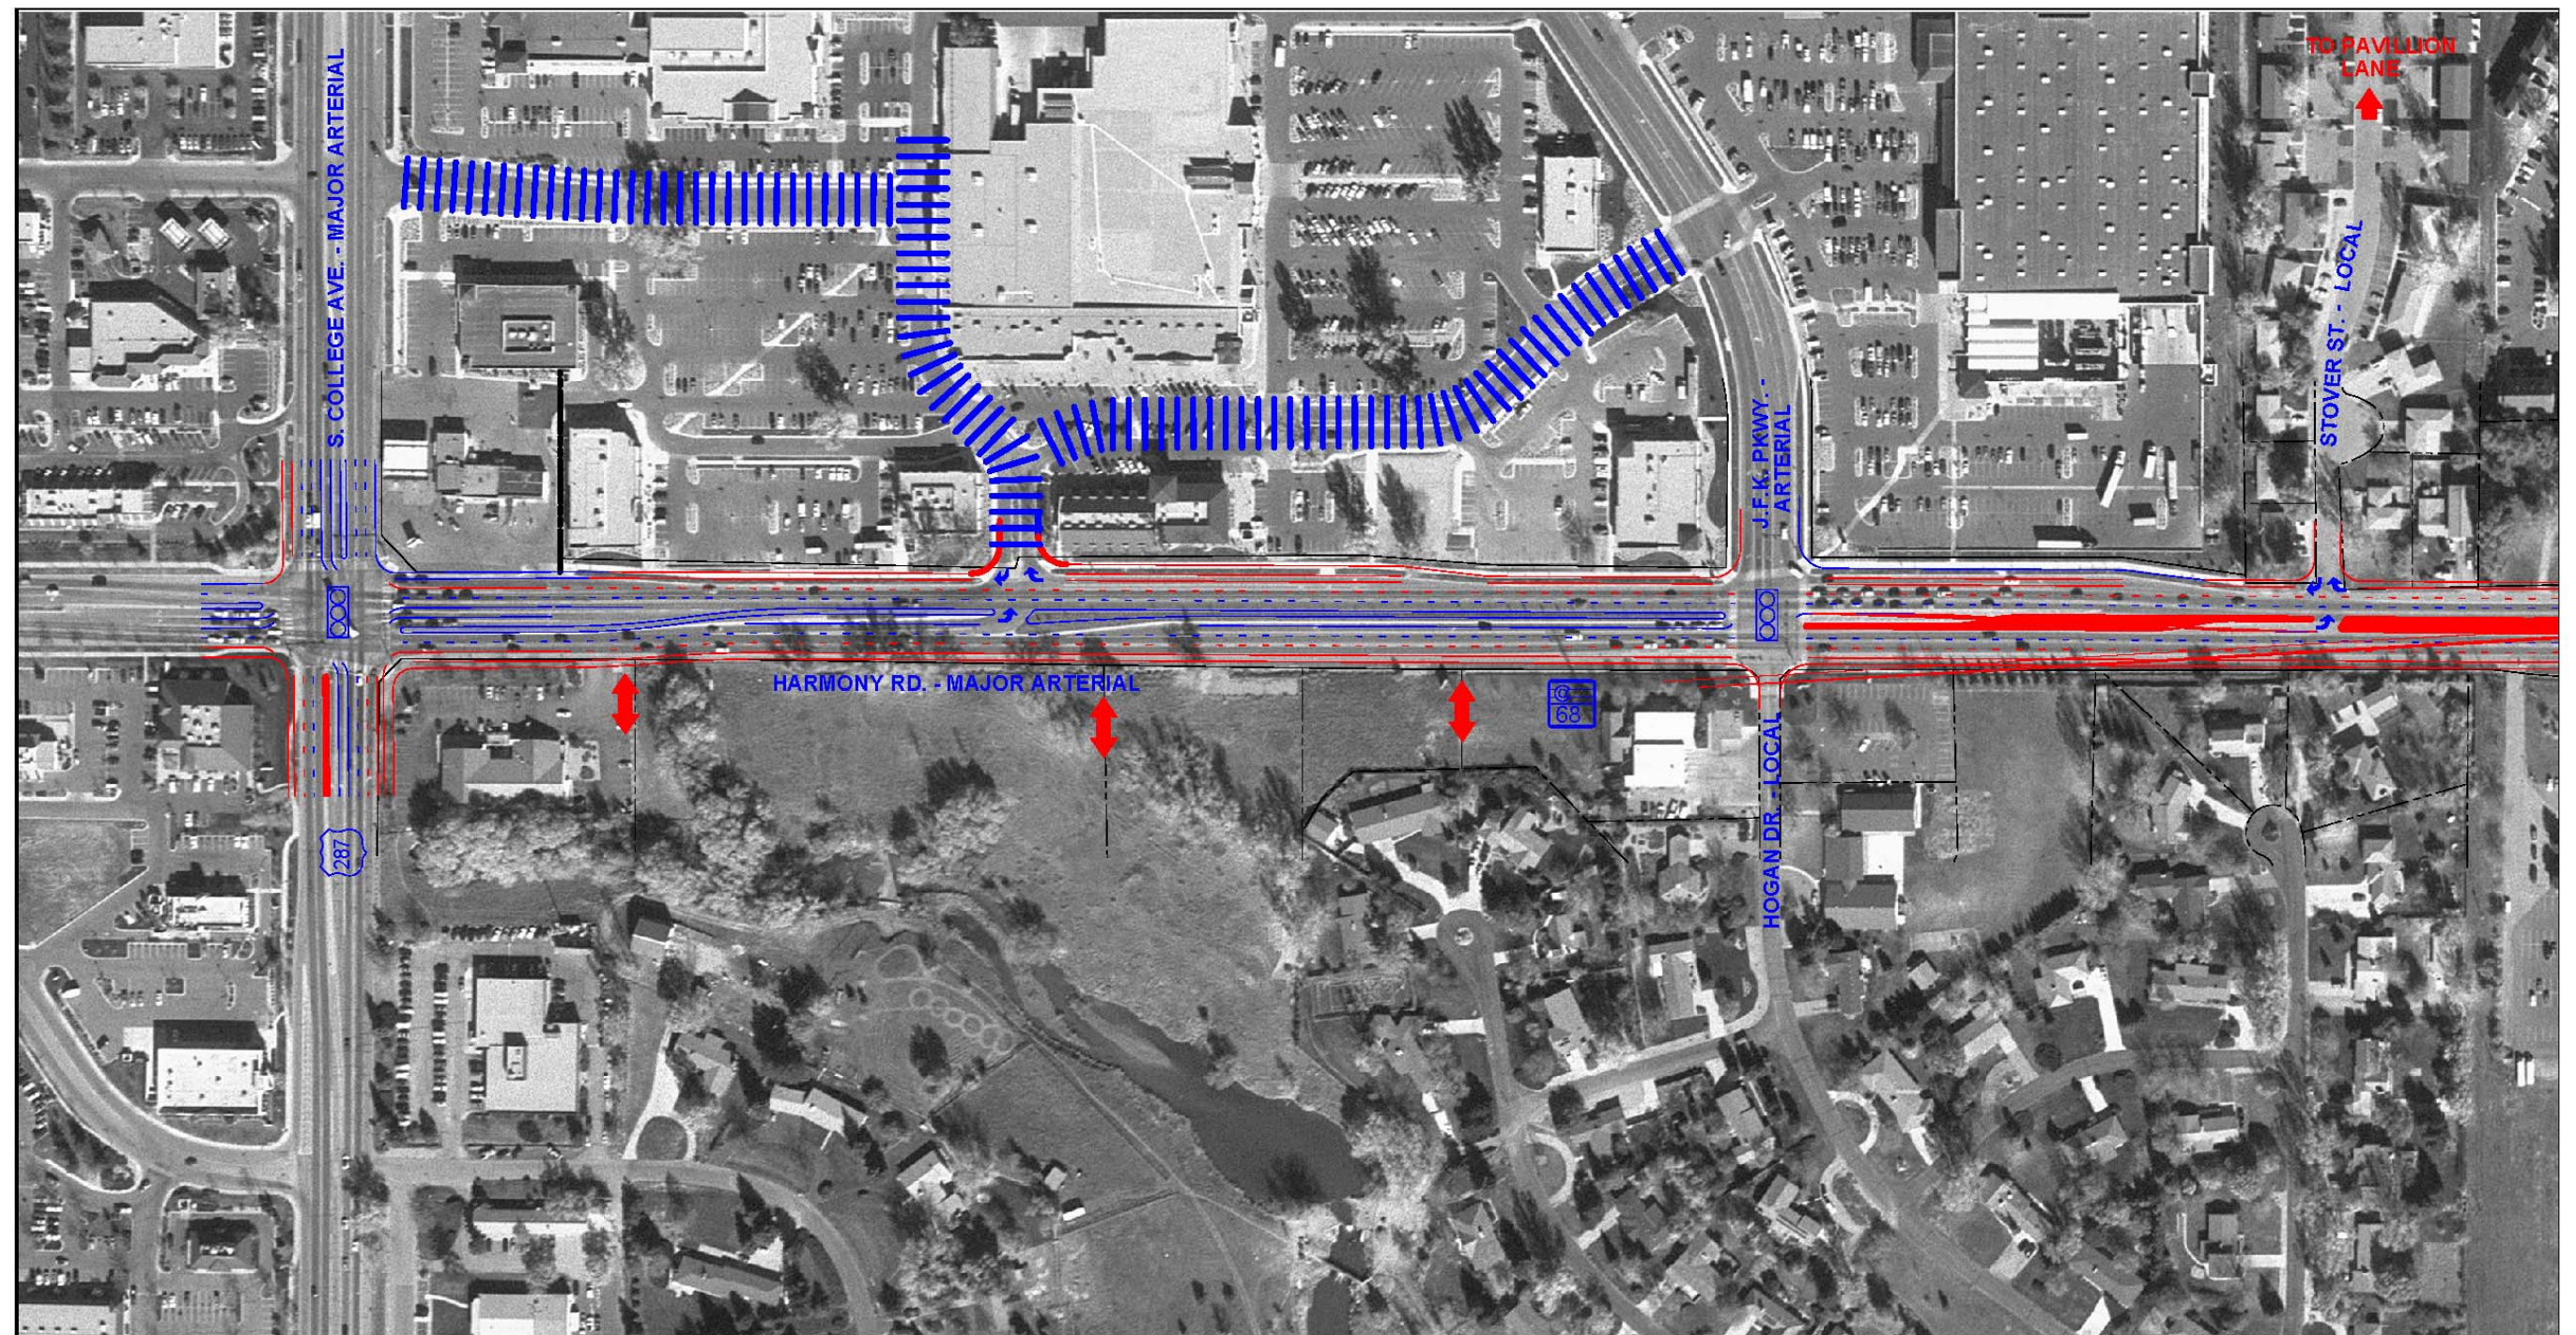

HARMONY ROAD ACCESS CONTROL PLAN UPDATE

SCALE: 1"=400' (APPROX.)




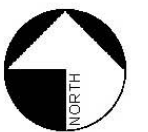


FIGURE 3.19
S. COLLEGE AVE. TO J.F.K. PKWY./HOGAN DR.

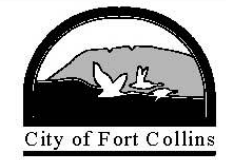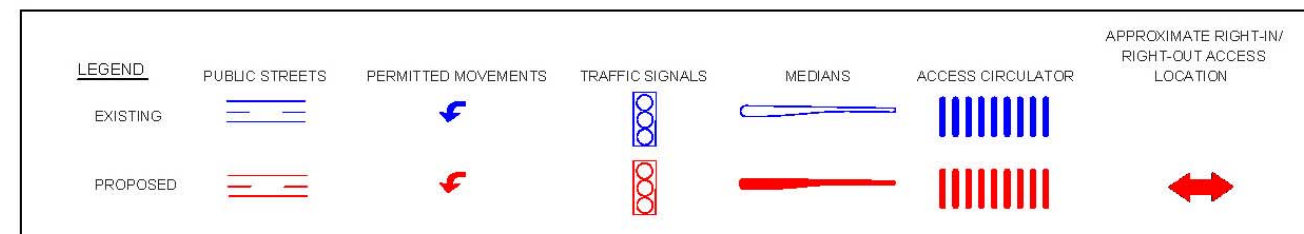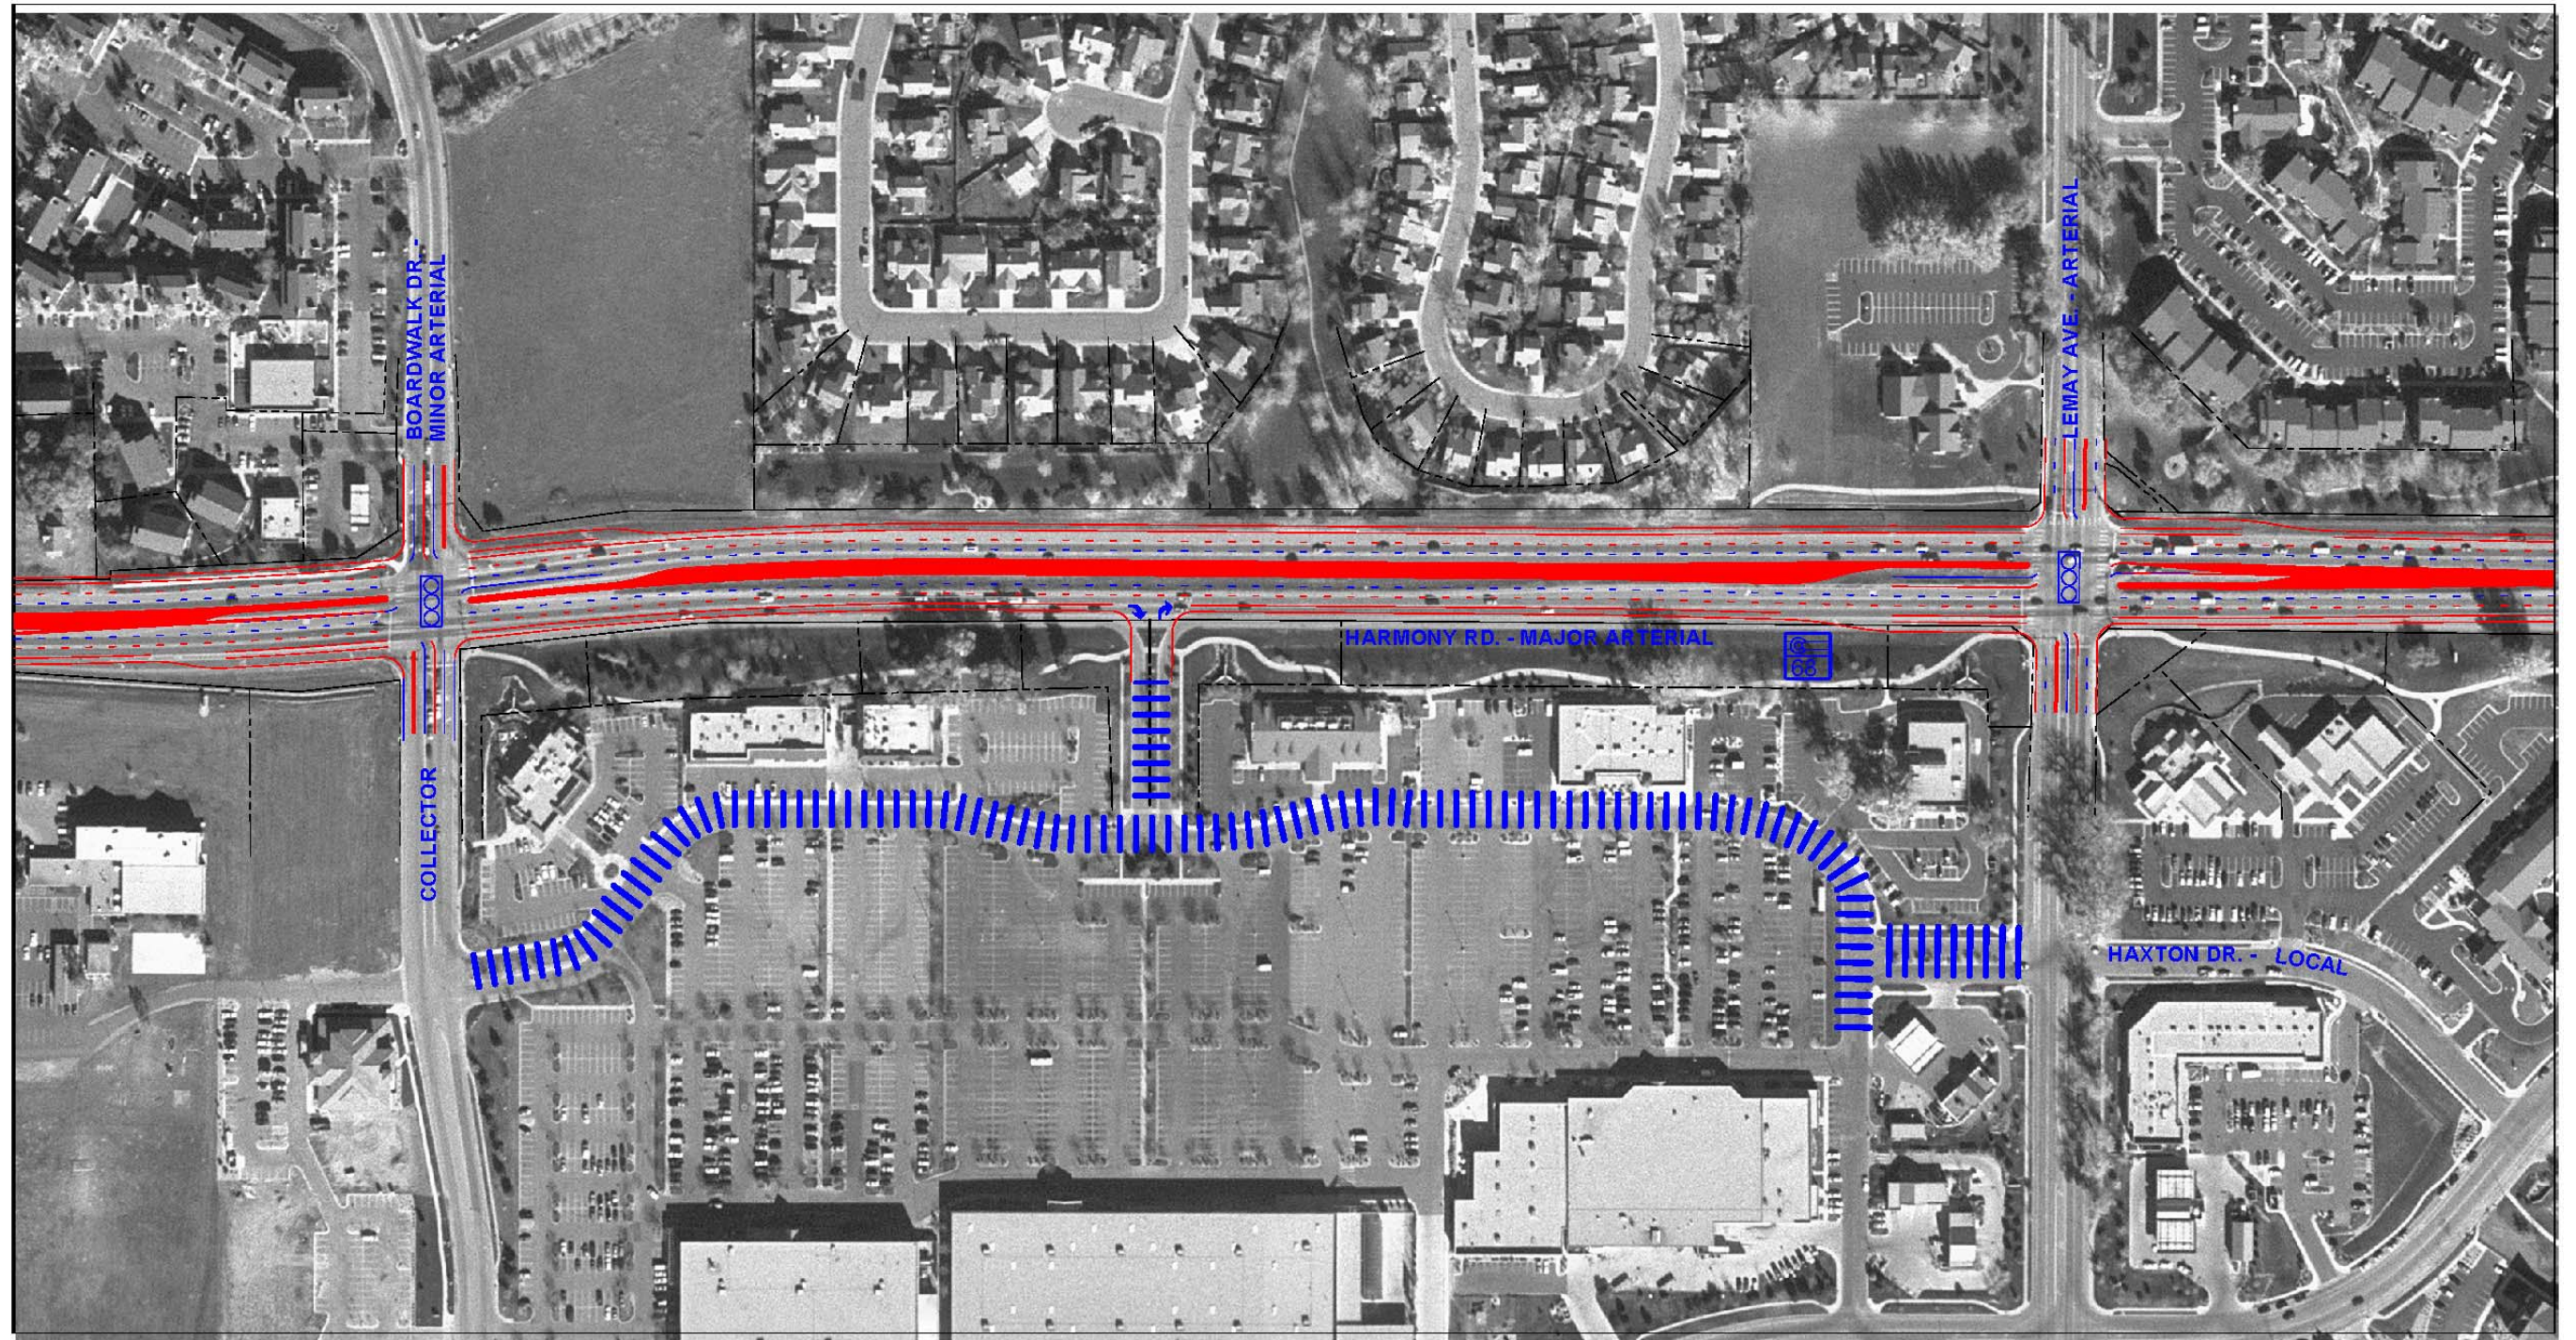

HARMONY ROAD ACCESS CONTROL PLAN UPDATE

SCALE: 1"=400' (APPROX.)

LEGEND	PUBLIC STREETS	PERMITTED MOVEMENTS	TRAFFIC SIGNALS	MEDIANS	ACCESS CIRCULATOR	APPROXIMATE RIGHT-IN/ RIGHT-OUT ACCESS LOCATION
EXISTING						
PROPOSED						



FIGURE 3.20
BOARDWALK DRIVE TO LEMAY AVENUE