


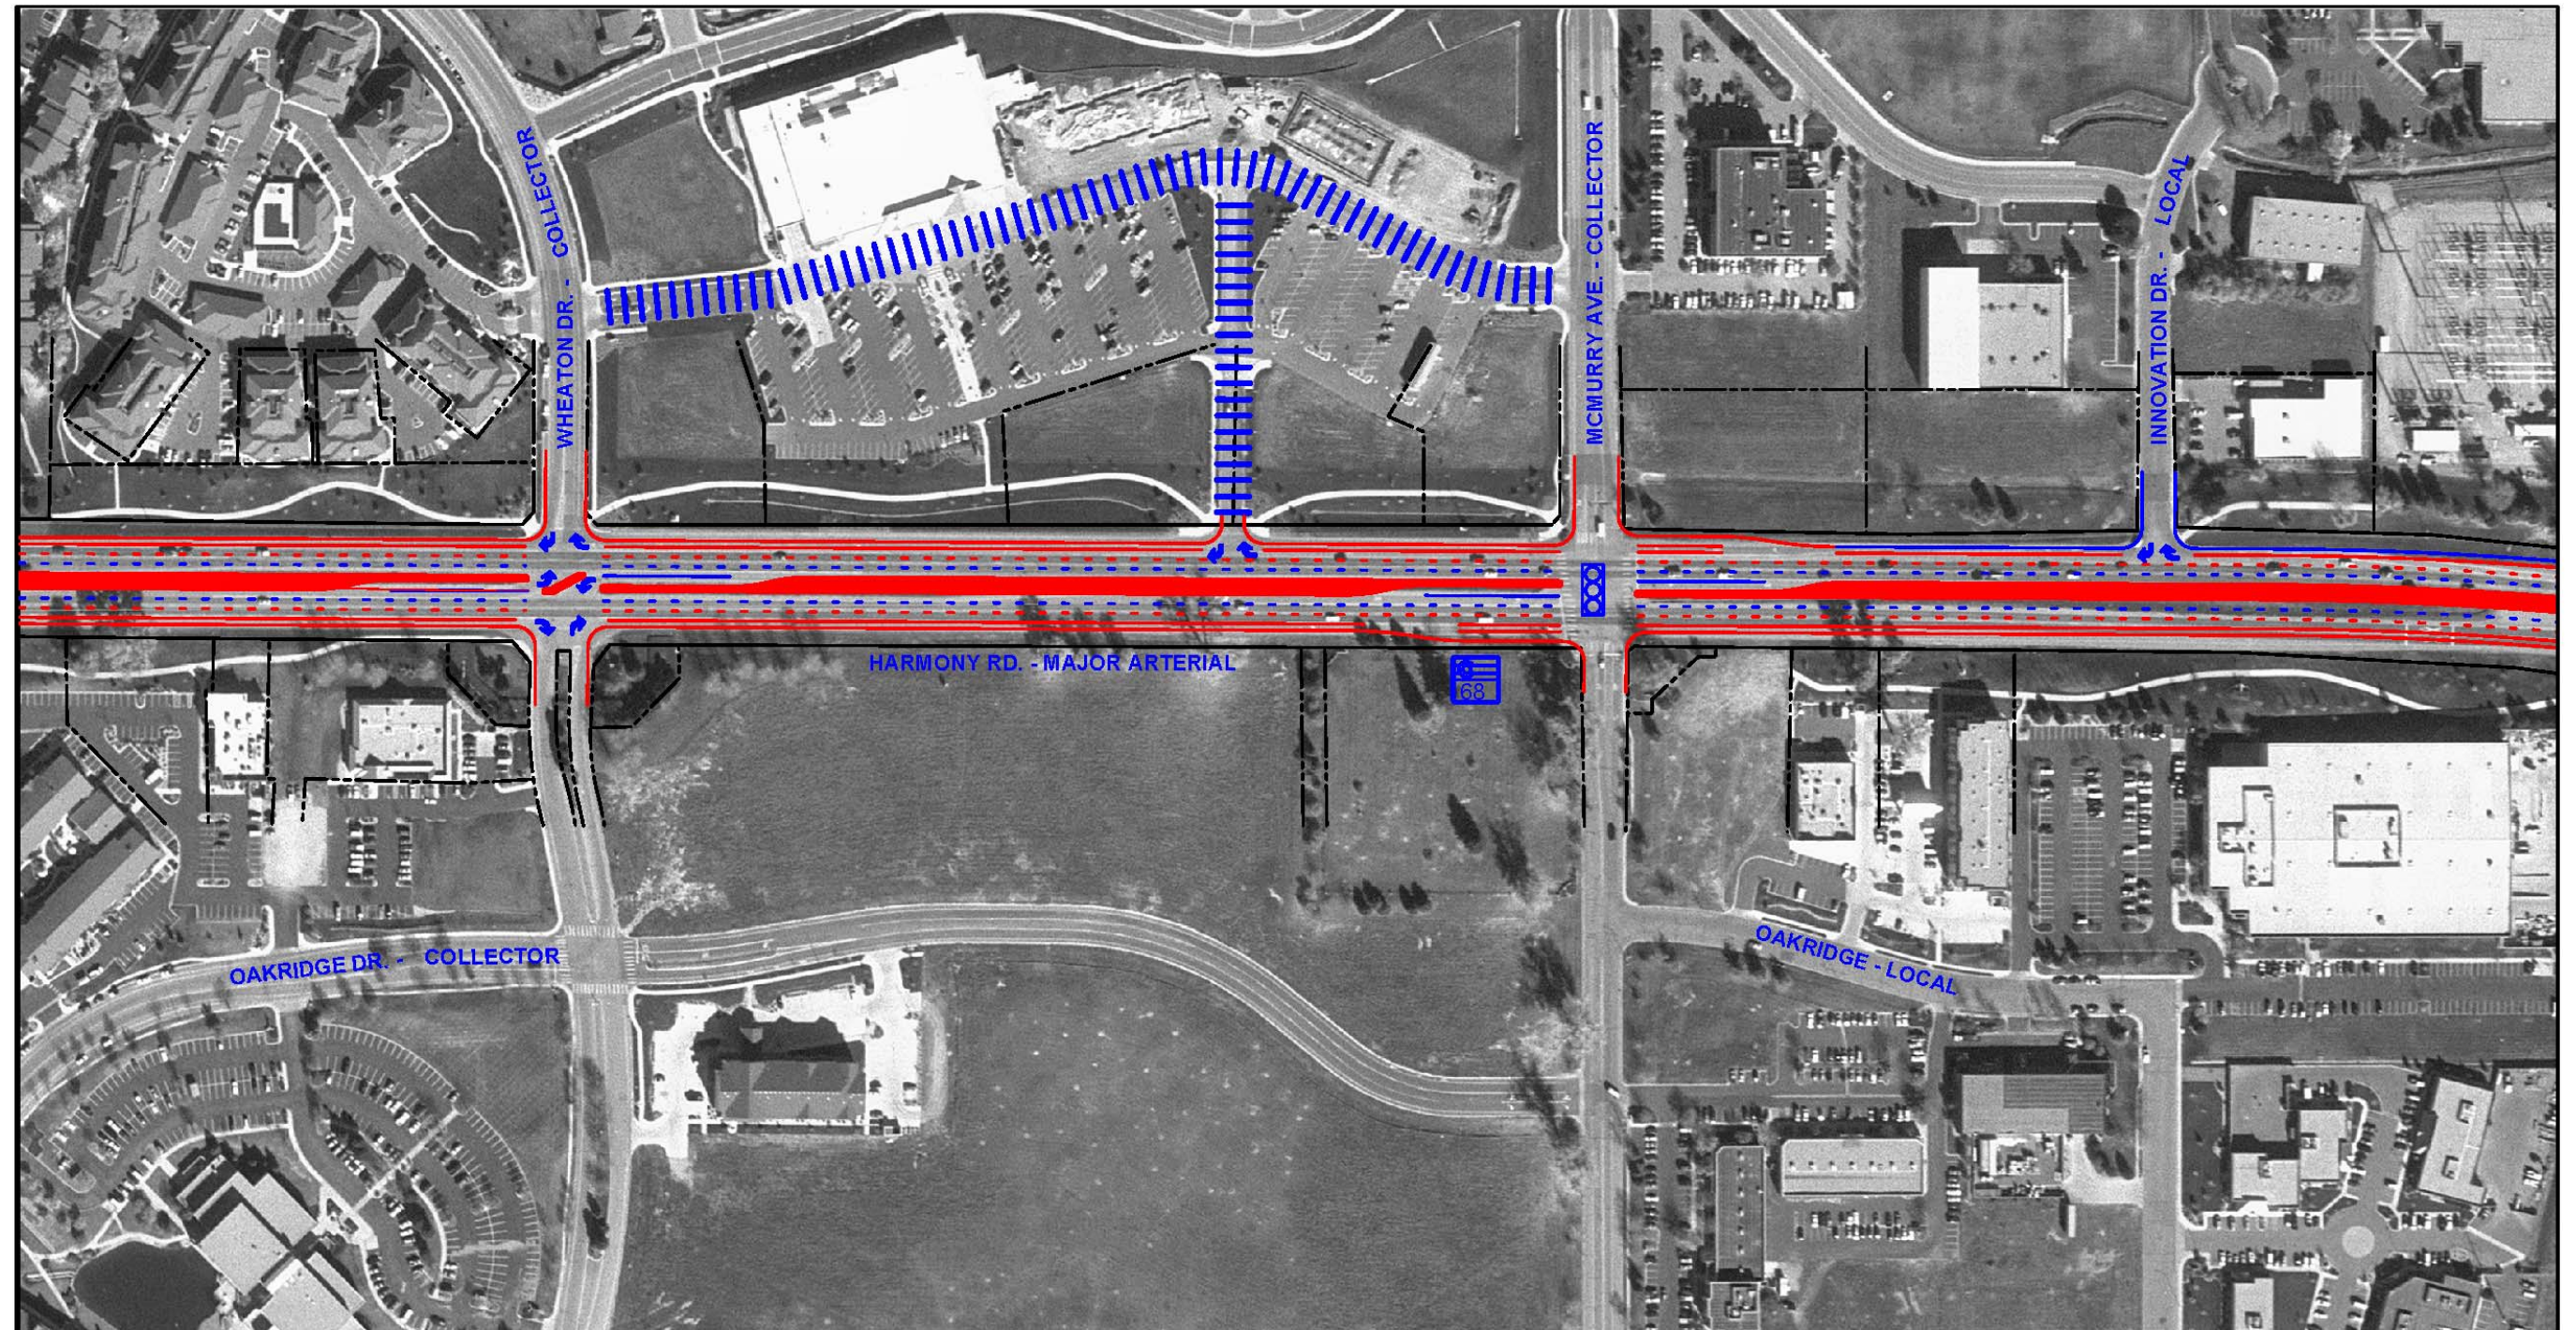

# HARMONY ROAD ACCESS CONTROL PLAN UPDATE

SCALE: 1"=400' (APPROX.)


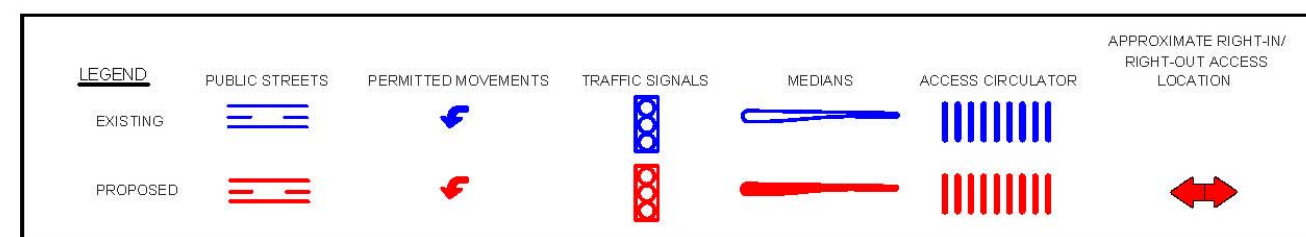


FIGURE 3.21  
WHEATON DRIVE TO INNOVATION DRIVE



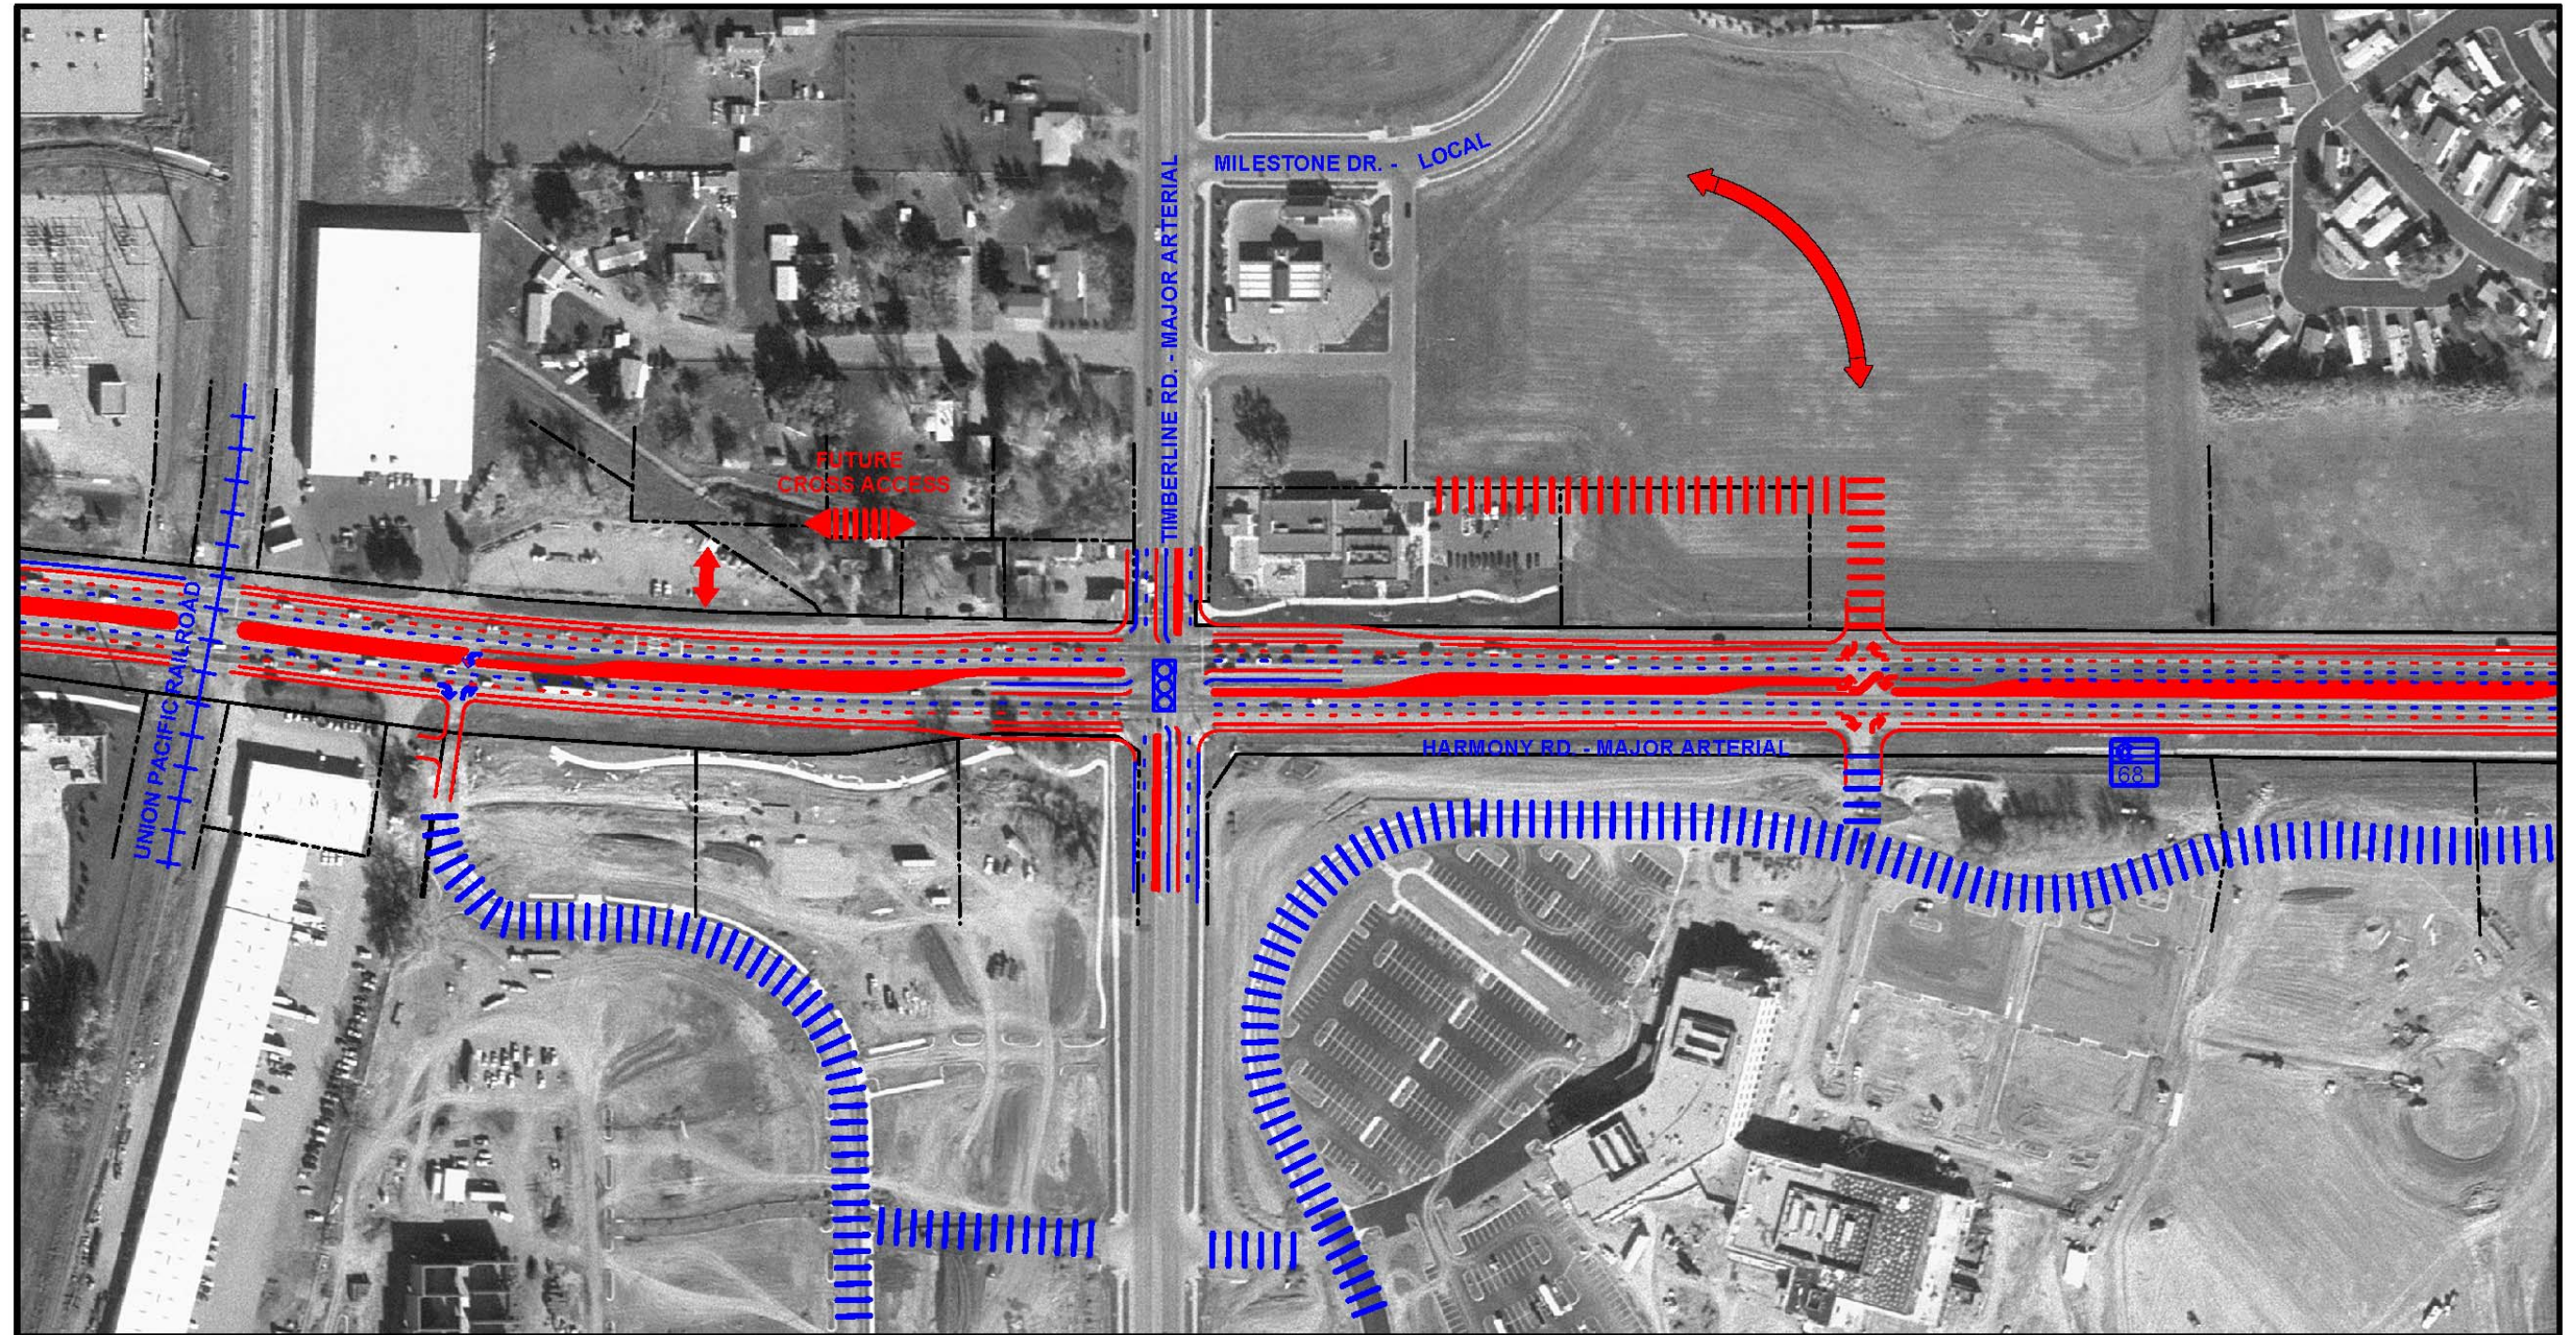

# HARMONY ROAD ACCESS CONTROL PLAN UPDATE

SCALE: 1"=400' (APPROX.)

| LEGEND   | PUBLIC STREETS | PERMITTED MOVEMENTS | TRAFFIC SIGNALS | MEDIANS | ACCESS CIRCULATOR | APPROXIMATE RIGHT-IN/<br>RIGHT-OUT ACCESS<br>LOCATION |
|----------|----------------|---------------------|-----------------|---------|-------------------|-------------------------------------------------------|
| EXISTING |                |                     |                 |         |                   |                                                       |
| PROPOSED |                |                     |                 |         |                   |                                                       |

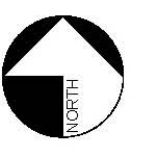


FIGURE 3.22  
UNION PACIFIC RAILROAD TO TIMBERLINE ROAD