




LONG-RANGE ACCESS PLAN


SOUTH COLLEGE AVENUE ACCESS CONTROL PLAN UPDATE



LEGEND	PUBLIC STREETS	PERMITTED MOVEMENT	TRAFFIC SIGNAL	MEDIAN	ACCESS CIRCULATOR	APPROXIMATE RIGHT-IN/ RIGHT-OUT ACCESS LOCATION
EXISTING						
1989 ACCESS PLAN						
PROPOSED						

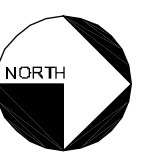

**FIGURE 5-5
SKYWAY DRIVE**

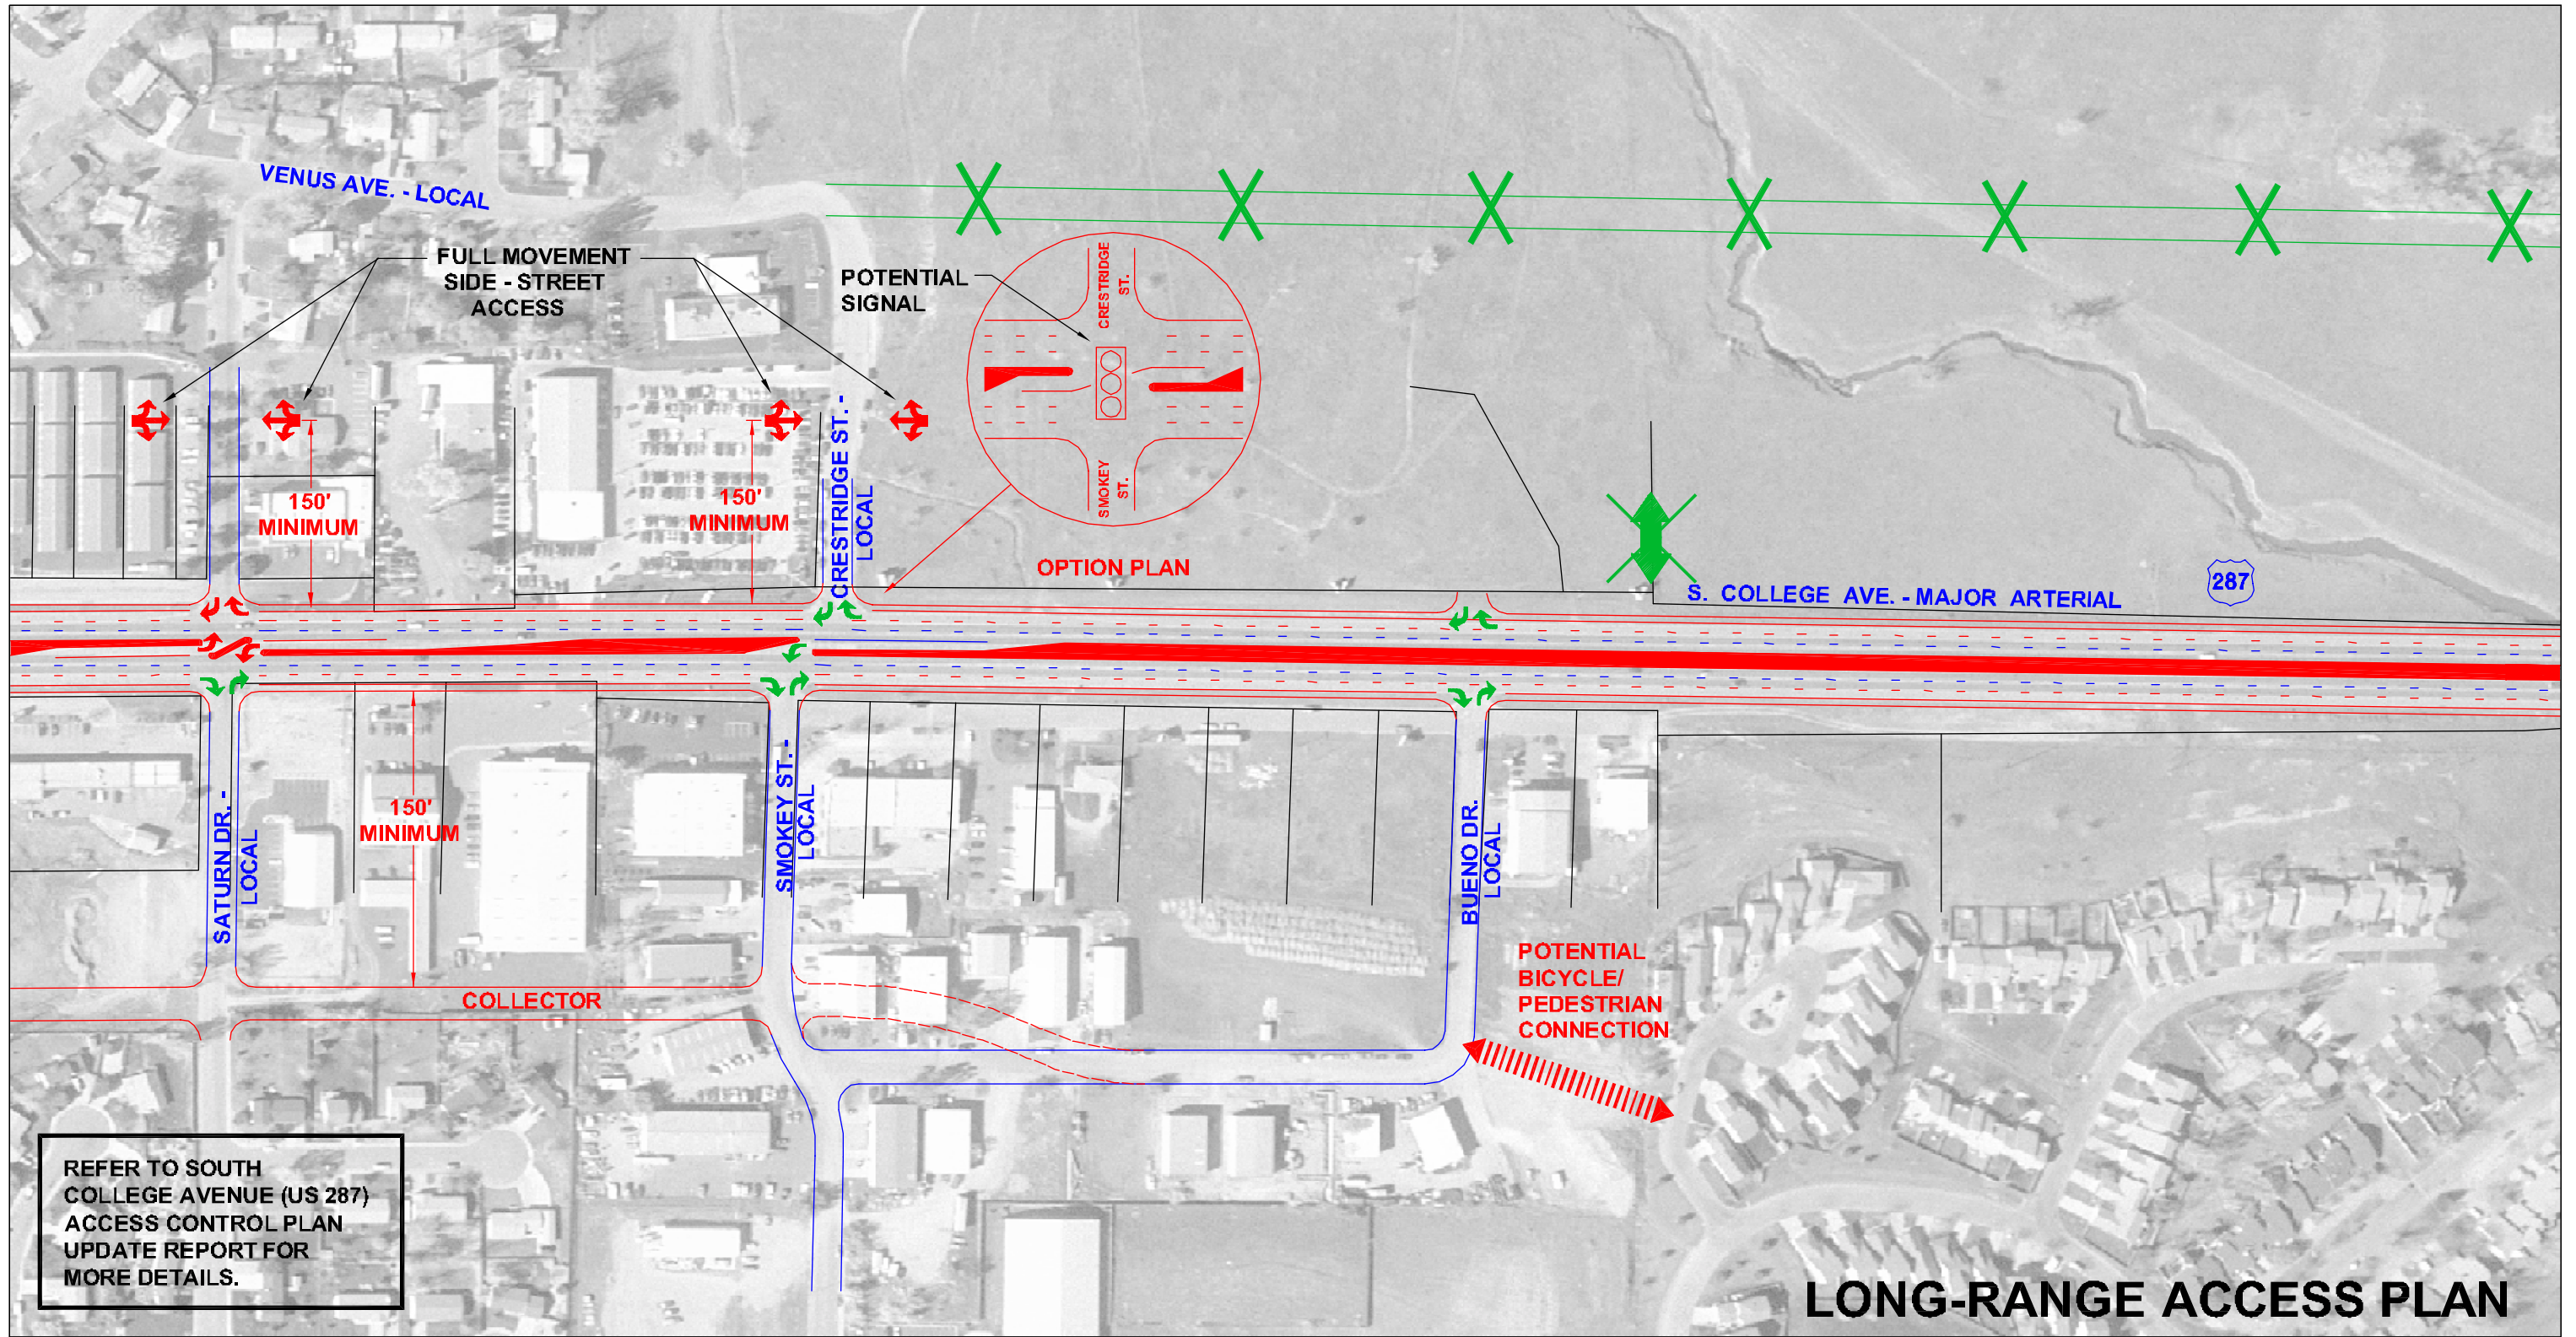

SOUTH COLLEGE AVENUE ACCESS CONTROL PLAN UPDATE



LEGEND	PUBLIC STREETS	PERMITTED MOVEMENT	TRAFFIC SIGNAL	MEDIAN	ACCESS CIRCULATOR	APPROXIMATE RIGHT-IN/ RIGHT-OUT ACCESS LOCATION
EXISTING	Blue double line	Blue arrow	Blue traffic signal symbol	Blue raised median symbol	Blue vertical bars	Green double-headed arrow
1989 ACCESS PLAN	Green double line	Green arrow	Green traffic signal symbol	Green raised median symbol	Green vertical bars	Red double-headed arrow
PROPOSED	Red double line	Red arrow	Red traffic signal symbol	Red raised median symbol	Red vertical bars	Red double-headed arrow



FIGURE 5-6
SATURN DRIVE TO BUENO DRIVE