


SOUTH COLLEGE AVENUE ACCESS CONTROL PLAN UPDATE



LEGEND	PUBLIC STREETS	PERMITTED MOVEMENT	TRAFFIC SIGNAL	MEDIAN	ACCESS CIRCULATOR	APPROXIMATE RIGHT-IN/RIGHT-OUT ACCESS LOCATION
EXISTING						
1989 ACCESS PLAN						
PROPOSED						



FIGURE 5-7
FOSSIL CREEK PKWY TO FAIRWAY LANE

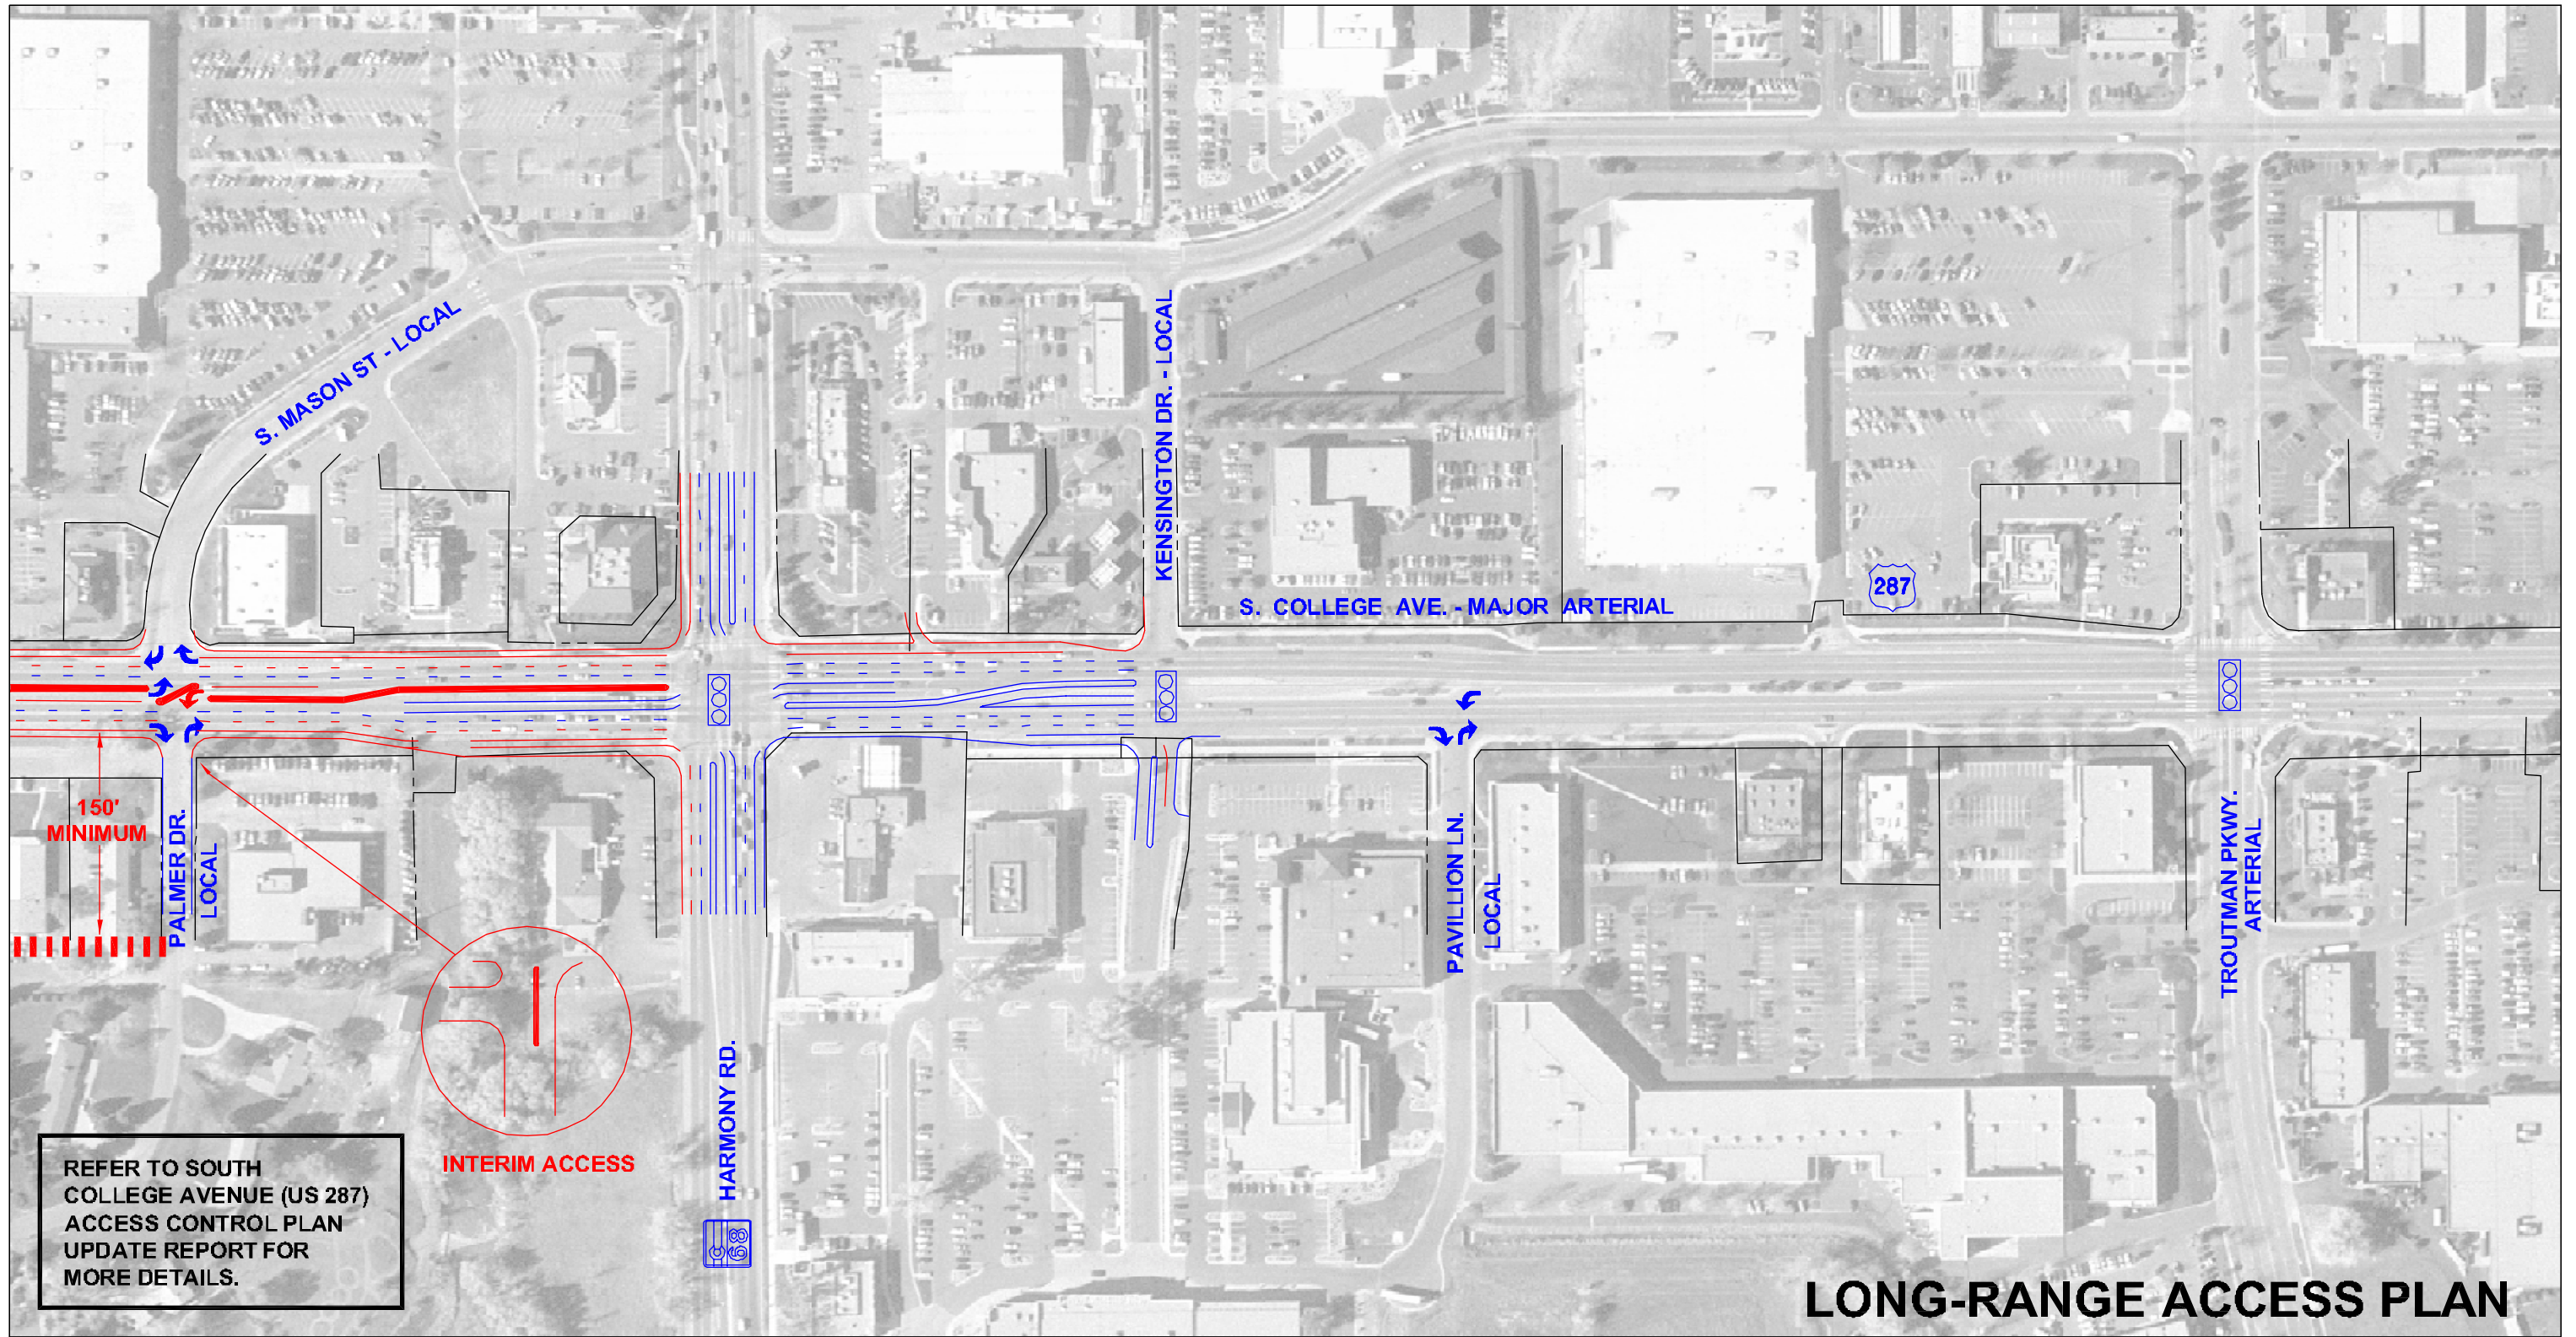

SOUTH COLLEGE AVENUE ACCESS CONTROL PLAN UPDATE



LEGEND	PUBLIC STREETS	PERMITTED MOVEMENT	TRAFFIC SIGNAL	MEDIAN	ACCESS CIRCULATOR	APPROXIMATE RIGHT-IN/RIGHT-OUT ACCESS LOCATION
EXISTING						
1989 ACCESS PLAN						
PROPOSED						



LONG-RANGE ACCESS PLAN

FIGURE 5-8
PALMER DR./MASON ST. TO TROUTMAN PKWY.