


SOUTH COLLEGE AVENUE ACCESS CONTROL PLAN UPDATE



LEGEND	PUBLIC STREETS	PERMITTED MOVEMENT	TRAFFIC SIGNAL	MEDIAN	ACCESS CIRCULATOR	APPROXIMATE RIGHT-IN/ RIGHT-OUT ACCESS LOCATION
EXISTING						
1989 ACCESS PLAN						
PROPOSED						



FIGURE 5-9
BOARDWALK DRIVE TO HORSETOOTH ROAD

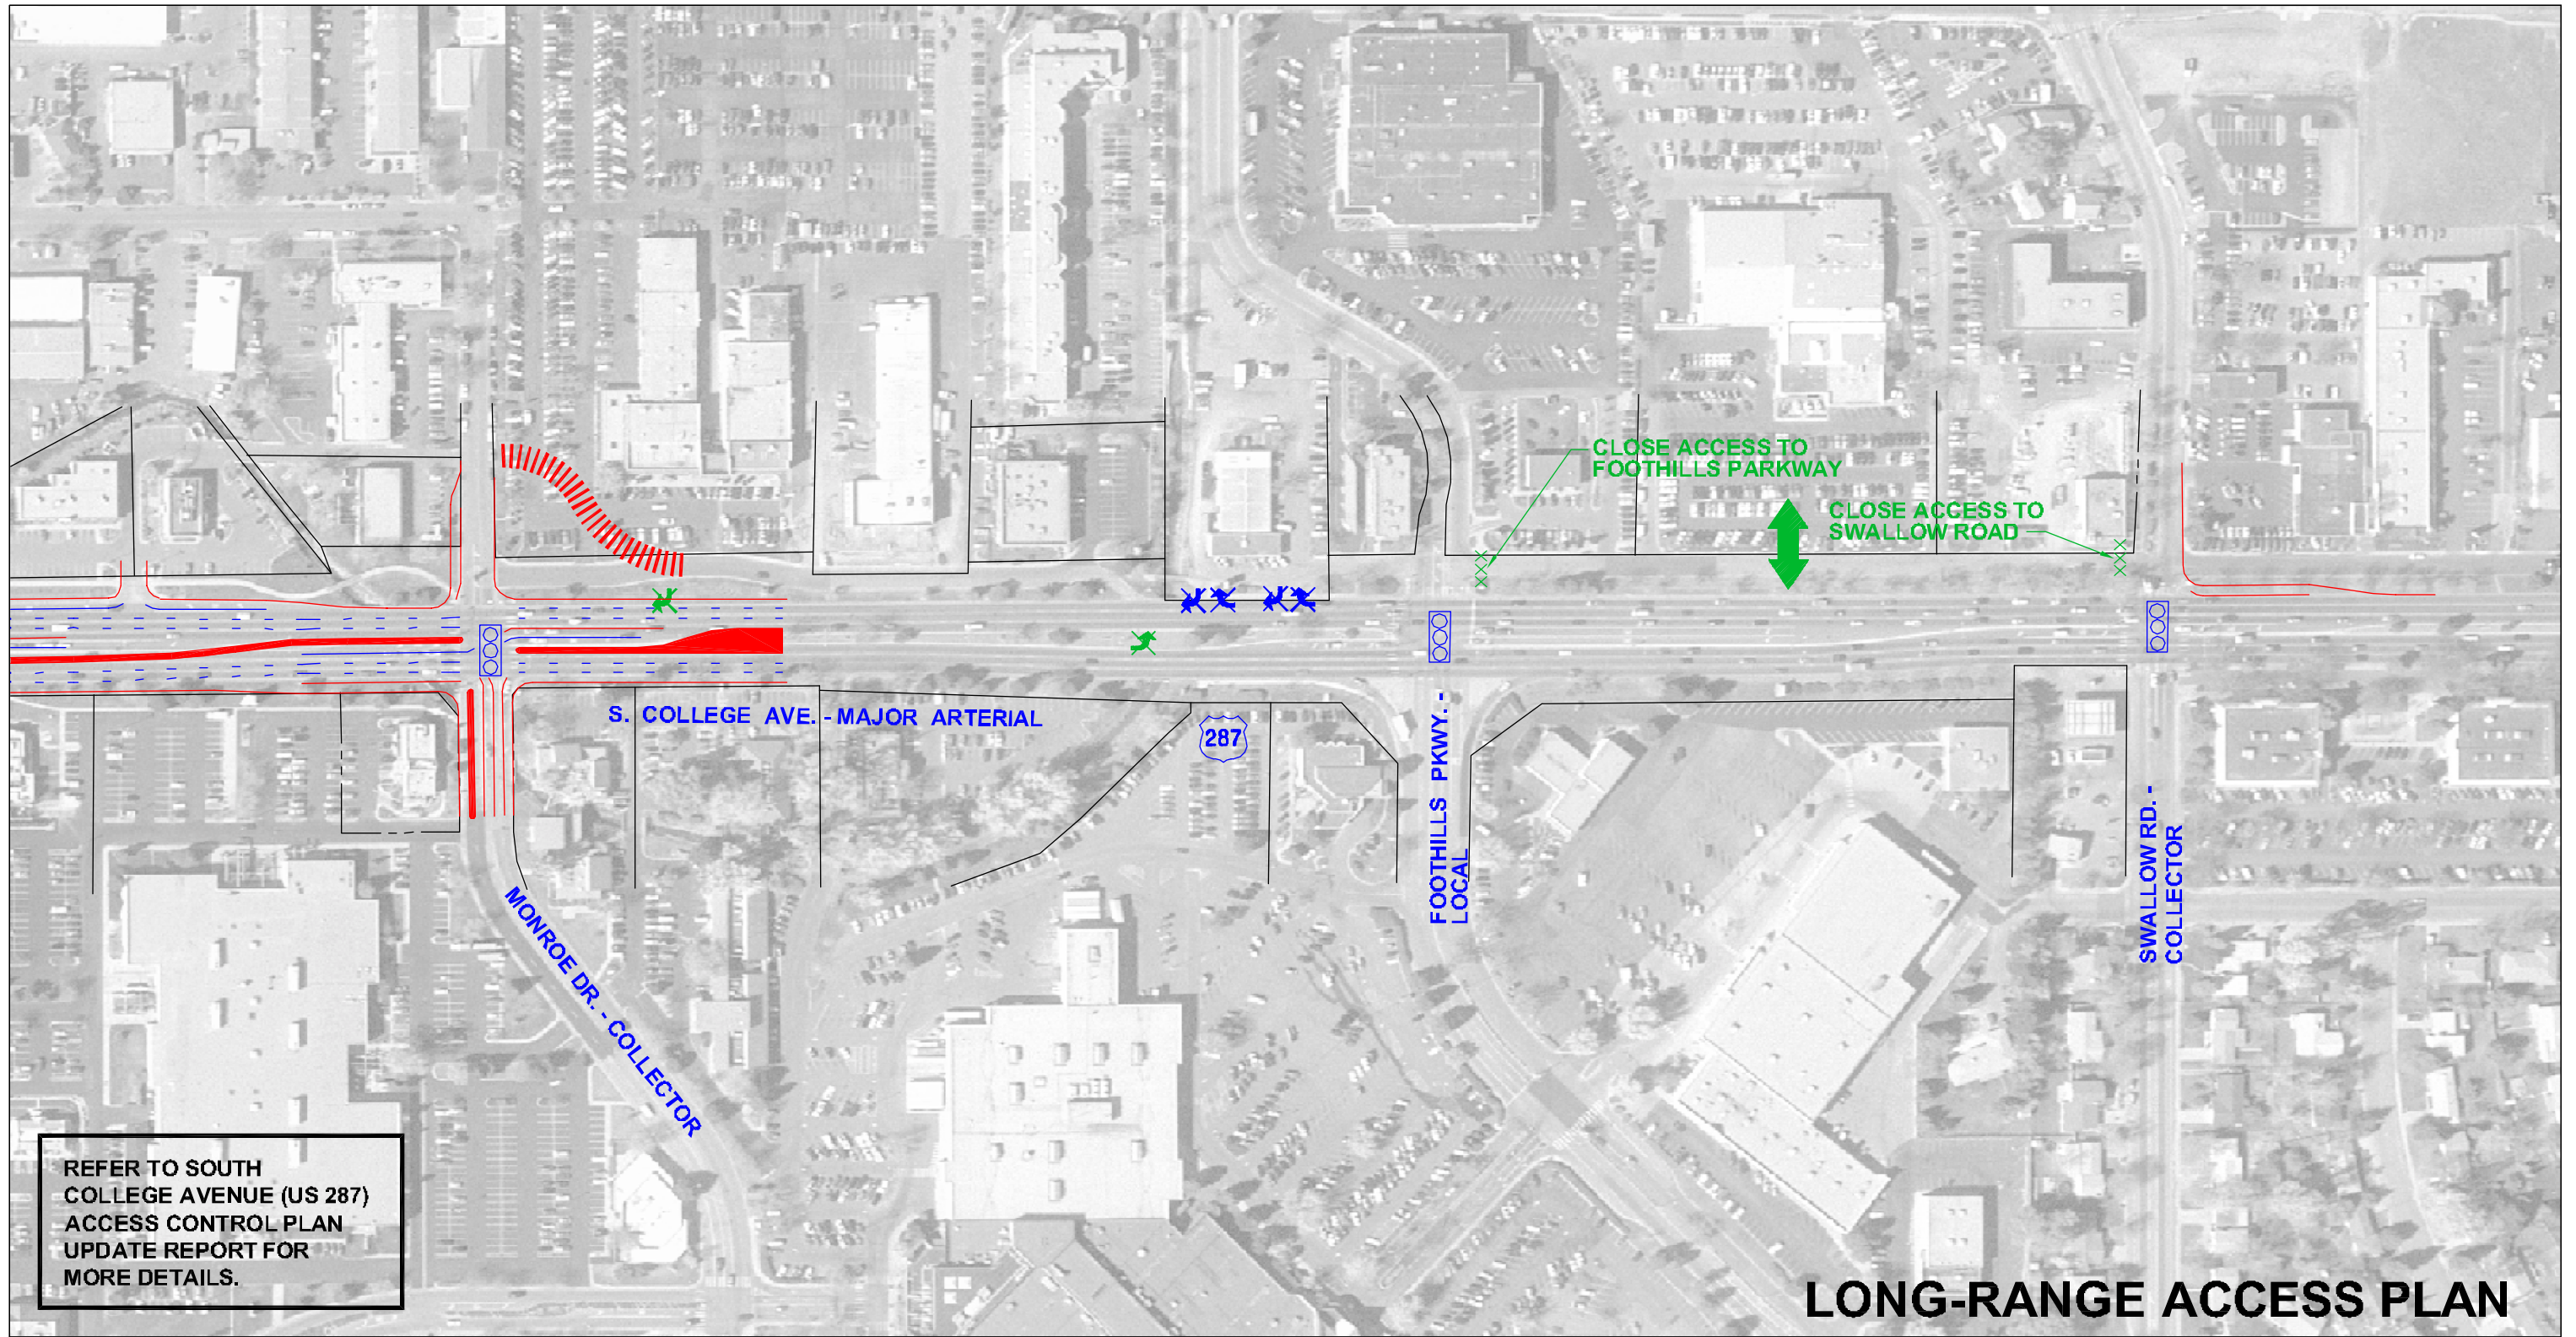

SOUTH COLLEGE AVENUE ACCESS CONTROL PLAN UPDATE



LEGEND	PUBLIC STREETS	PERMITTED MOVEMENT	TRAFFIC SIGNAL	MEDIAN	ACCESS CIRCULATOR	APPROXIMATE RIGHT-IN/ RIGHT-OUT ACCESS LOCATION
EXISTING						
1989 ACCESS PLAN						
PROPOSED						



FIGURE 5-10
MONROE DRIVE TO SWALLOW ROAD