



I:\98092\Acad\Accident\BB092902.dwg Mon Jan 24 09:42:31 2000 Michelle Hansen

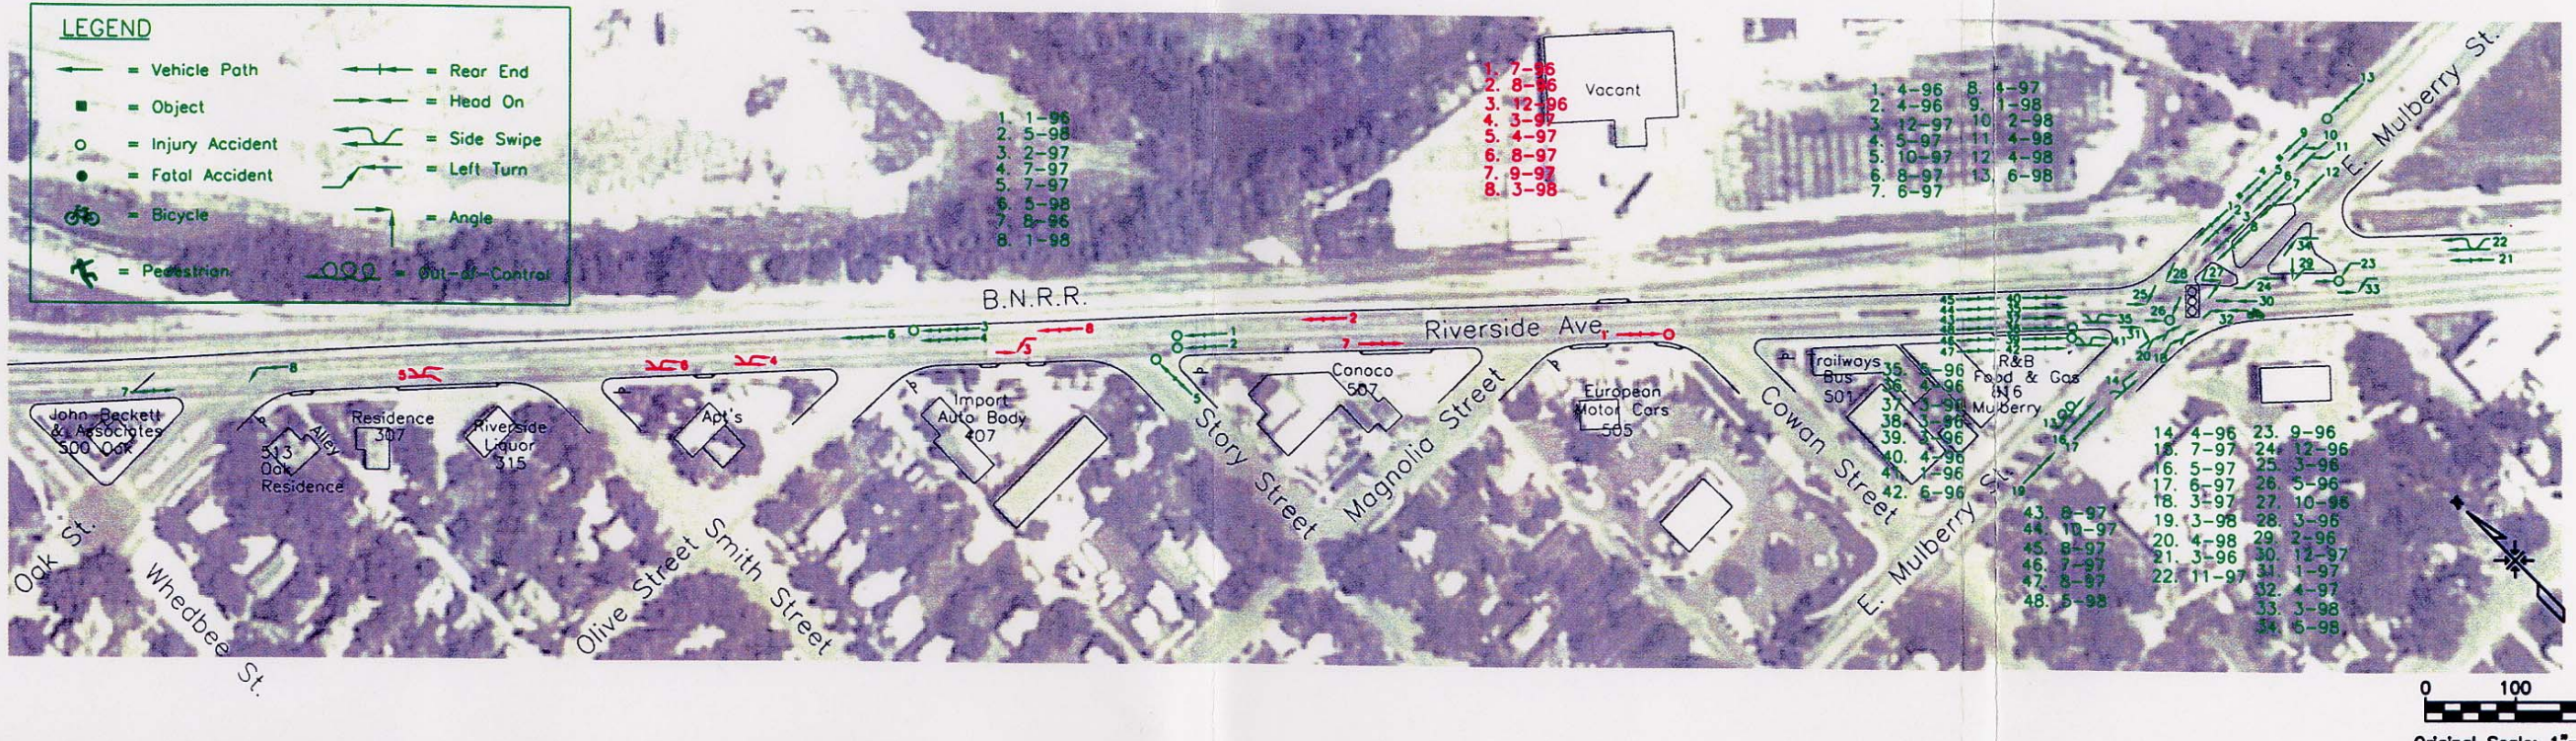

Computer File Information	
Creation Date:	10/23/98 Initials: SCD
Last Modification Date:	04/23/99 Initials: ZV
Full Path:	I:\98092\Acad\
Drawing File Name:	BB092902.dwg
Acad Ver.	R14 Scale: 1"=100' Units: English

Index of Revisions	

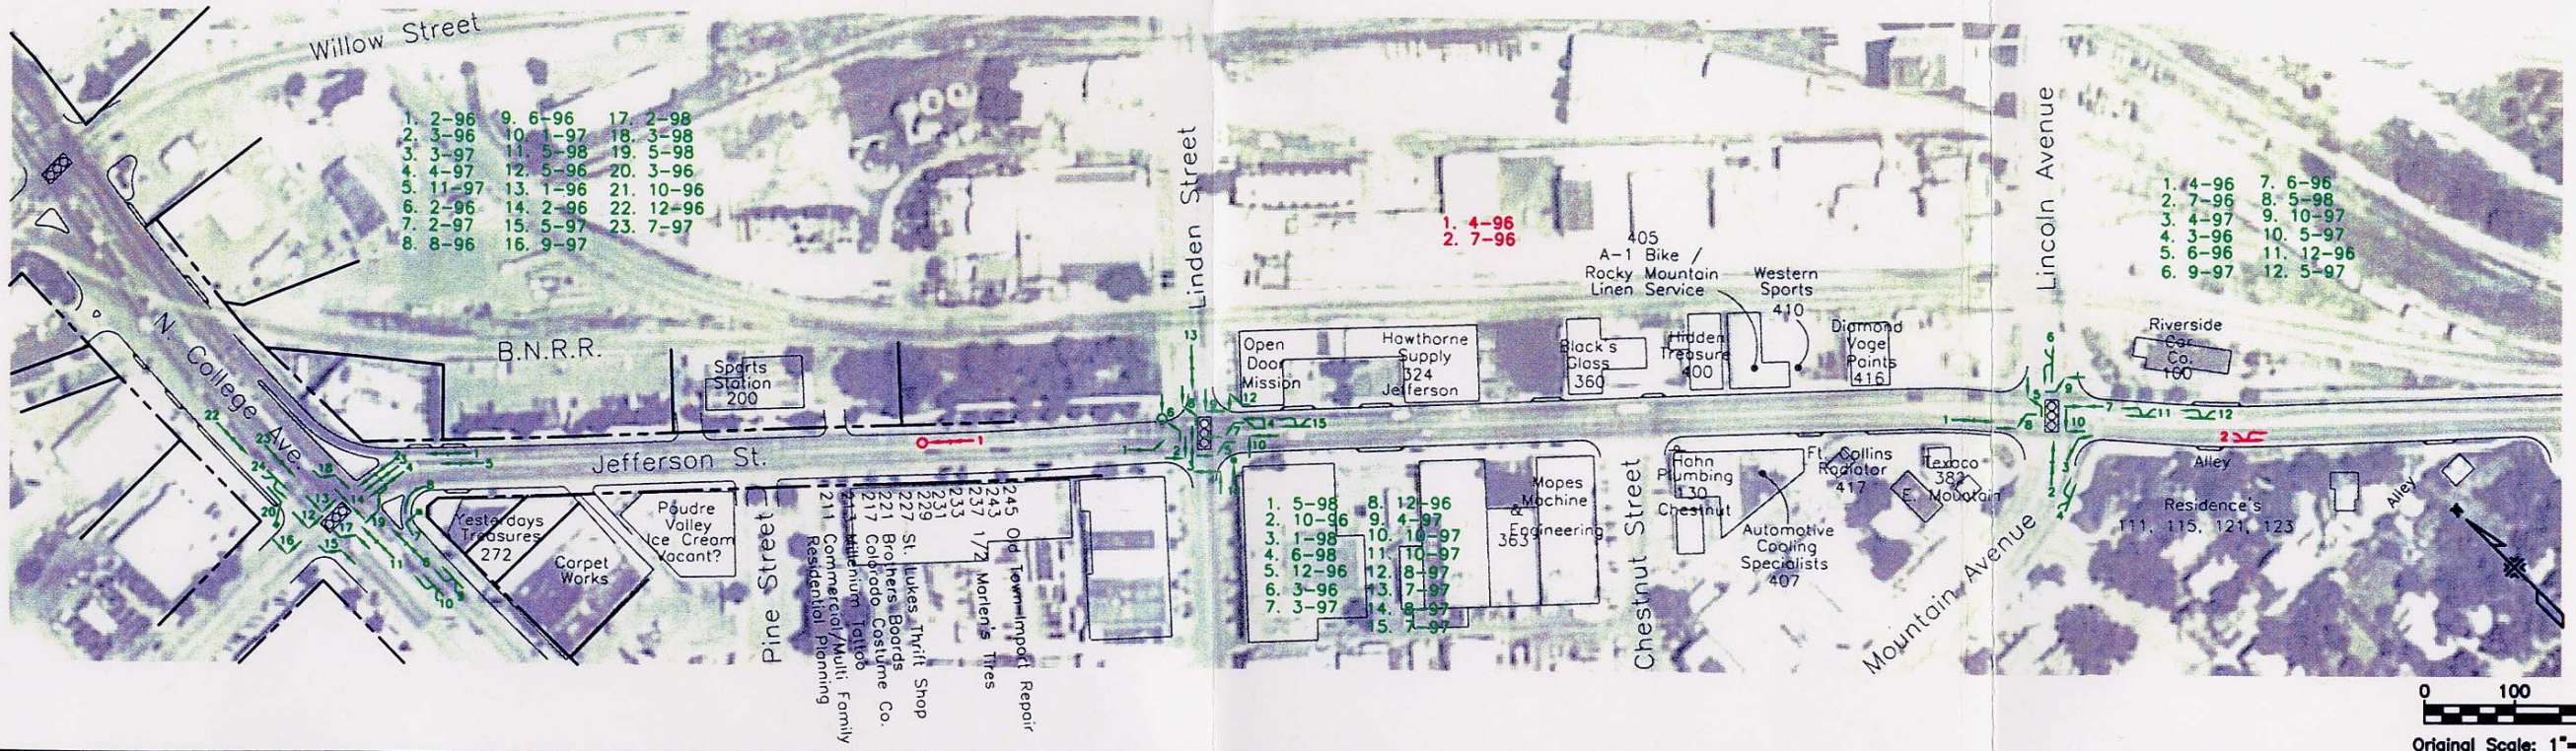


As Constructed	
No Revisions:	
Revised:	
Void:	


ACCESS MANAGEMENT PLAN JEFFERSON ST./RIVERSIDE AVE.			
Designer:			
Detailer:	SCD		
Sheet Subset:		Subset Sheets:	J1 of 1

Project No./Code	
	X
	X
	Sheet Number

I:\PROJECTS\ACCIDENT\B8092903.DWG MON JAN 24 09:29:29 MICHELLE HANSEN

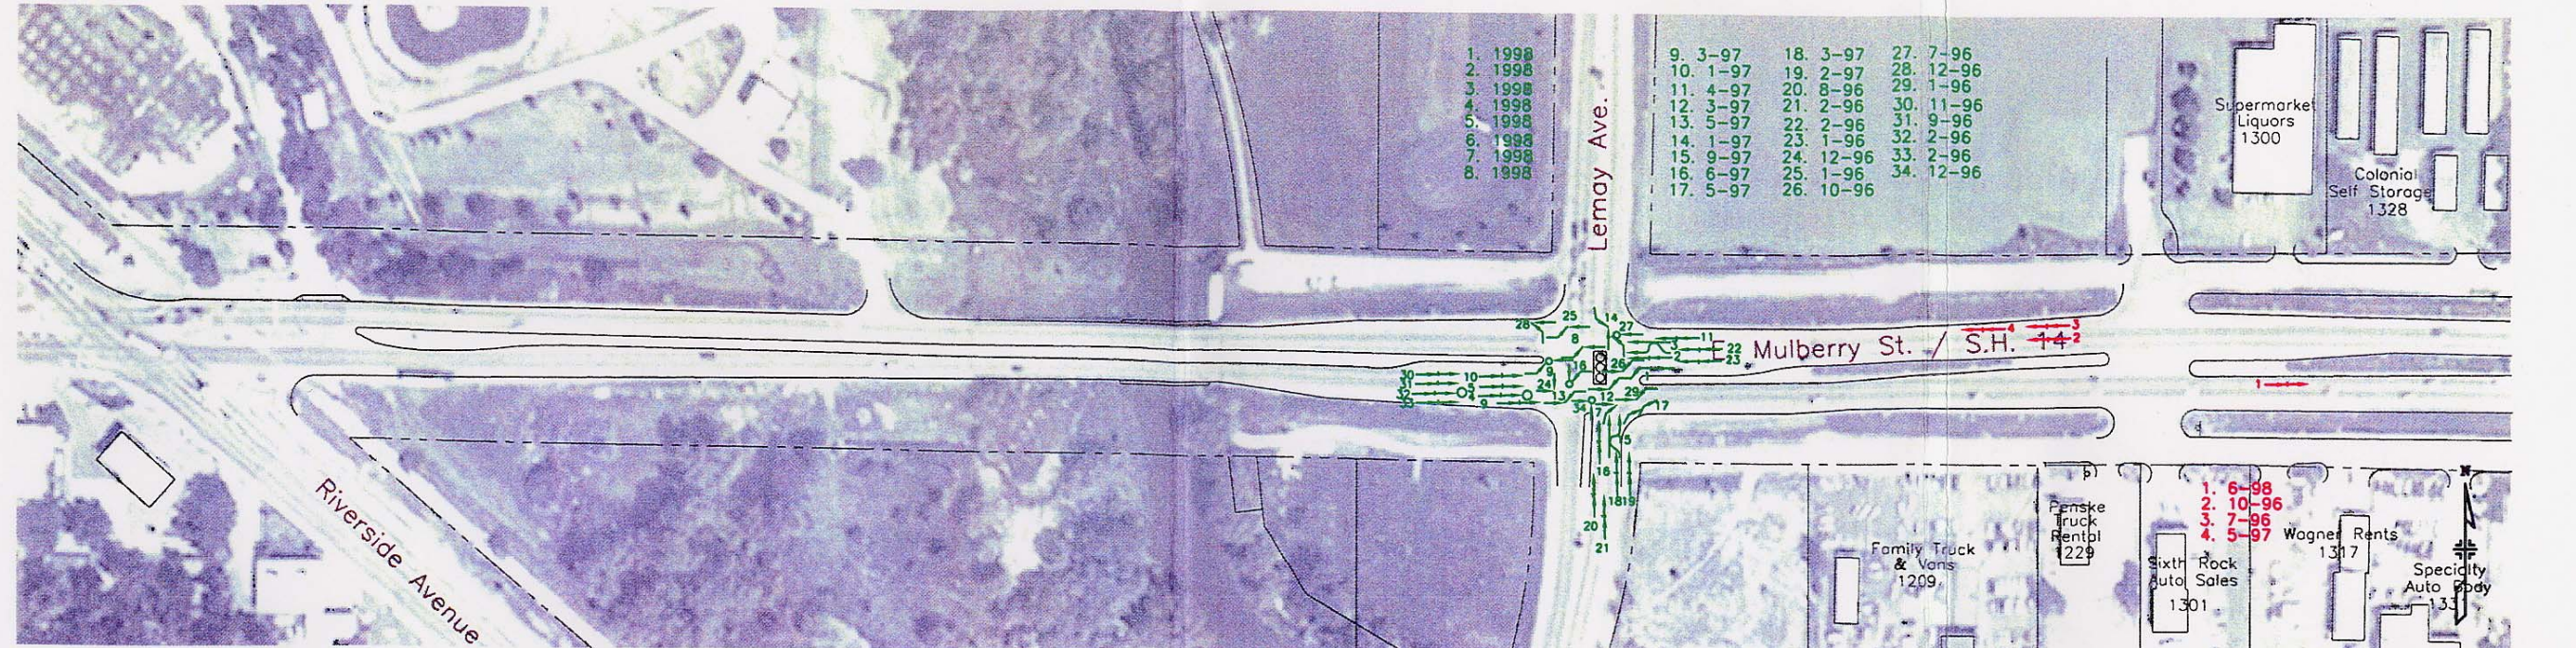

Original Scale: 1"=100'

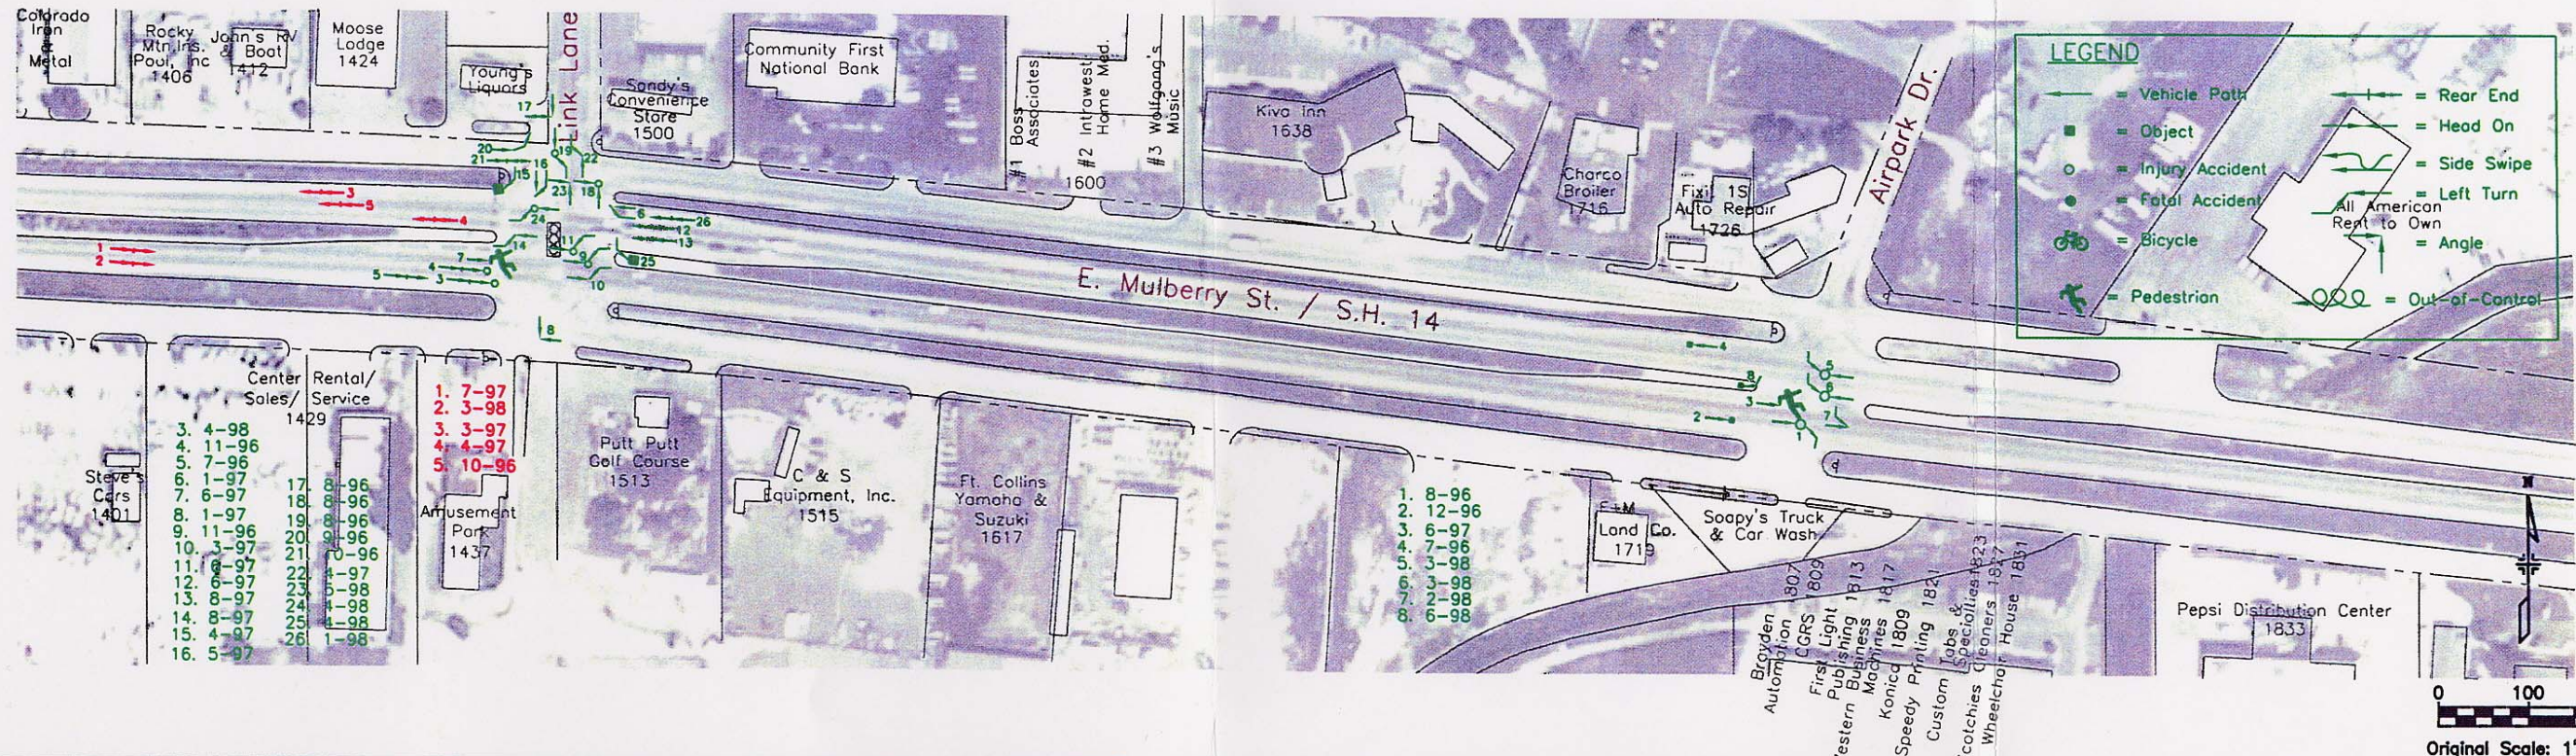

Original Scale: 1"=100'

Computer File Information	
Creation Date:	10/23/98 Initials: SCD
Last Modification Date:	04/29/99 Initials: ZV
Full Path:	I:\98092\Acad\
Drawing File Name:	B8092903.dwg
Acad Ver.	R14 Scale: 1"=100' Units: English

Index of Revisions	



As Constructed
No Revisions:
Revised:
Void:

ACCESS MANAGEMENT PLAN EAST MULBERRY STREET	
Designer:	
Detailer:	SCD
Sheet Subst:	Subst Sheets: M1 of 3

Project No./Code	X
	X
Sheet Number	