


- G INSTALL BIKES YIELD TO PEDS SIGN (R9-6)
- () SKILLS HUB SIGN 2 SKILLS HUB SIGN 3 SKILLS HUB SIGN (4) SKILLS HUB SIGN

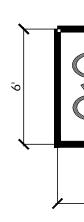


گ**۲** <u>∞</u>√____


SYMBOLS LEGEND

- A INSTALL STOP SIGN (R1-1)
- (B) INSTALL YIELD SIGN (R1-2)
- C INSTALL KEEP RIGHT SIGN (R4-7)
- (D) INSTALL CHEVRON ARROW SIGN (W1-8)
- (E) INSTALL PEDESTRIAN CROSSING SIGN (W11-2)
- (F) INSTALL BEGIN RIGHT TURN LANE YIELD TO BIKES SIGN (R4-4)
- (H) INSTALL BIKE LANE SIGN (R3-17), ENDS SIGN (R3-17bp) AND MERGE OR USE PATH SIGN


TWO STAGE TURN BOX

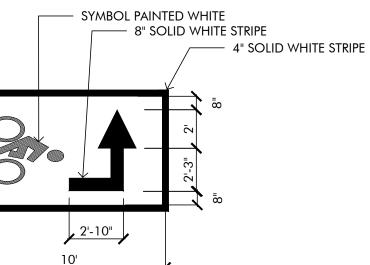



ROCK DODGE

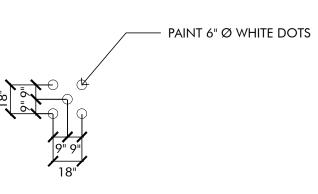

SLALOM COURSE

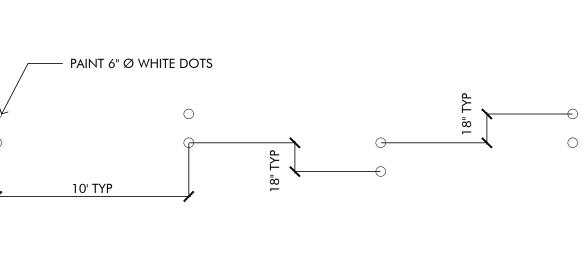

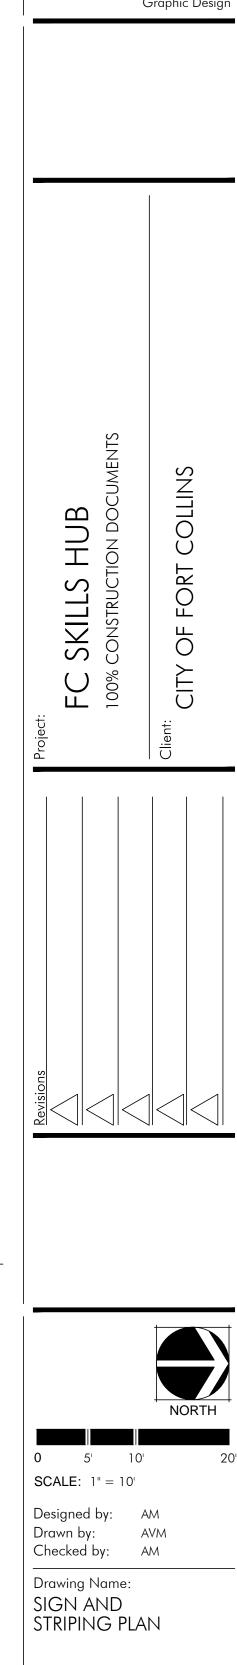

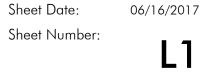

1632

Project Number:



1603 Oakridge Drive Fort Collins, CO 80525 (970) 223-7577 fax (970) 223-1827

Landscape Architecture Urban Design Graphic Design