


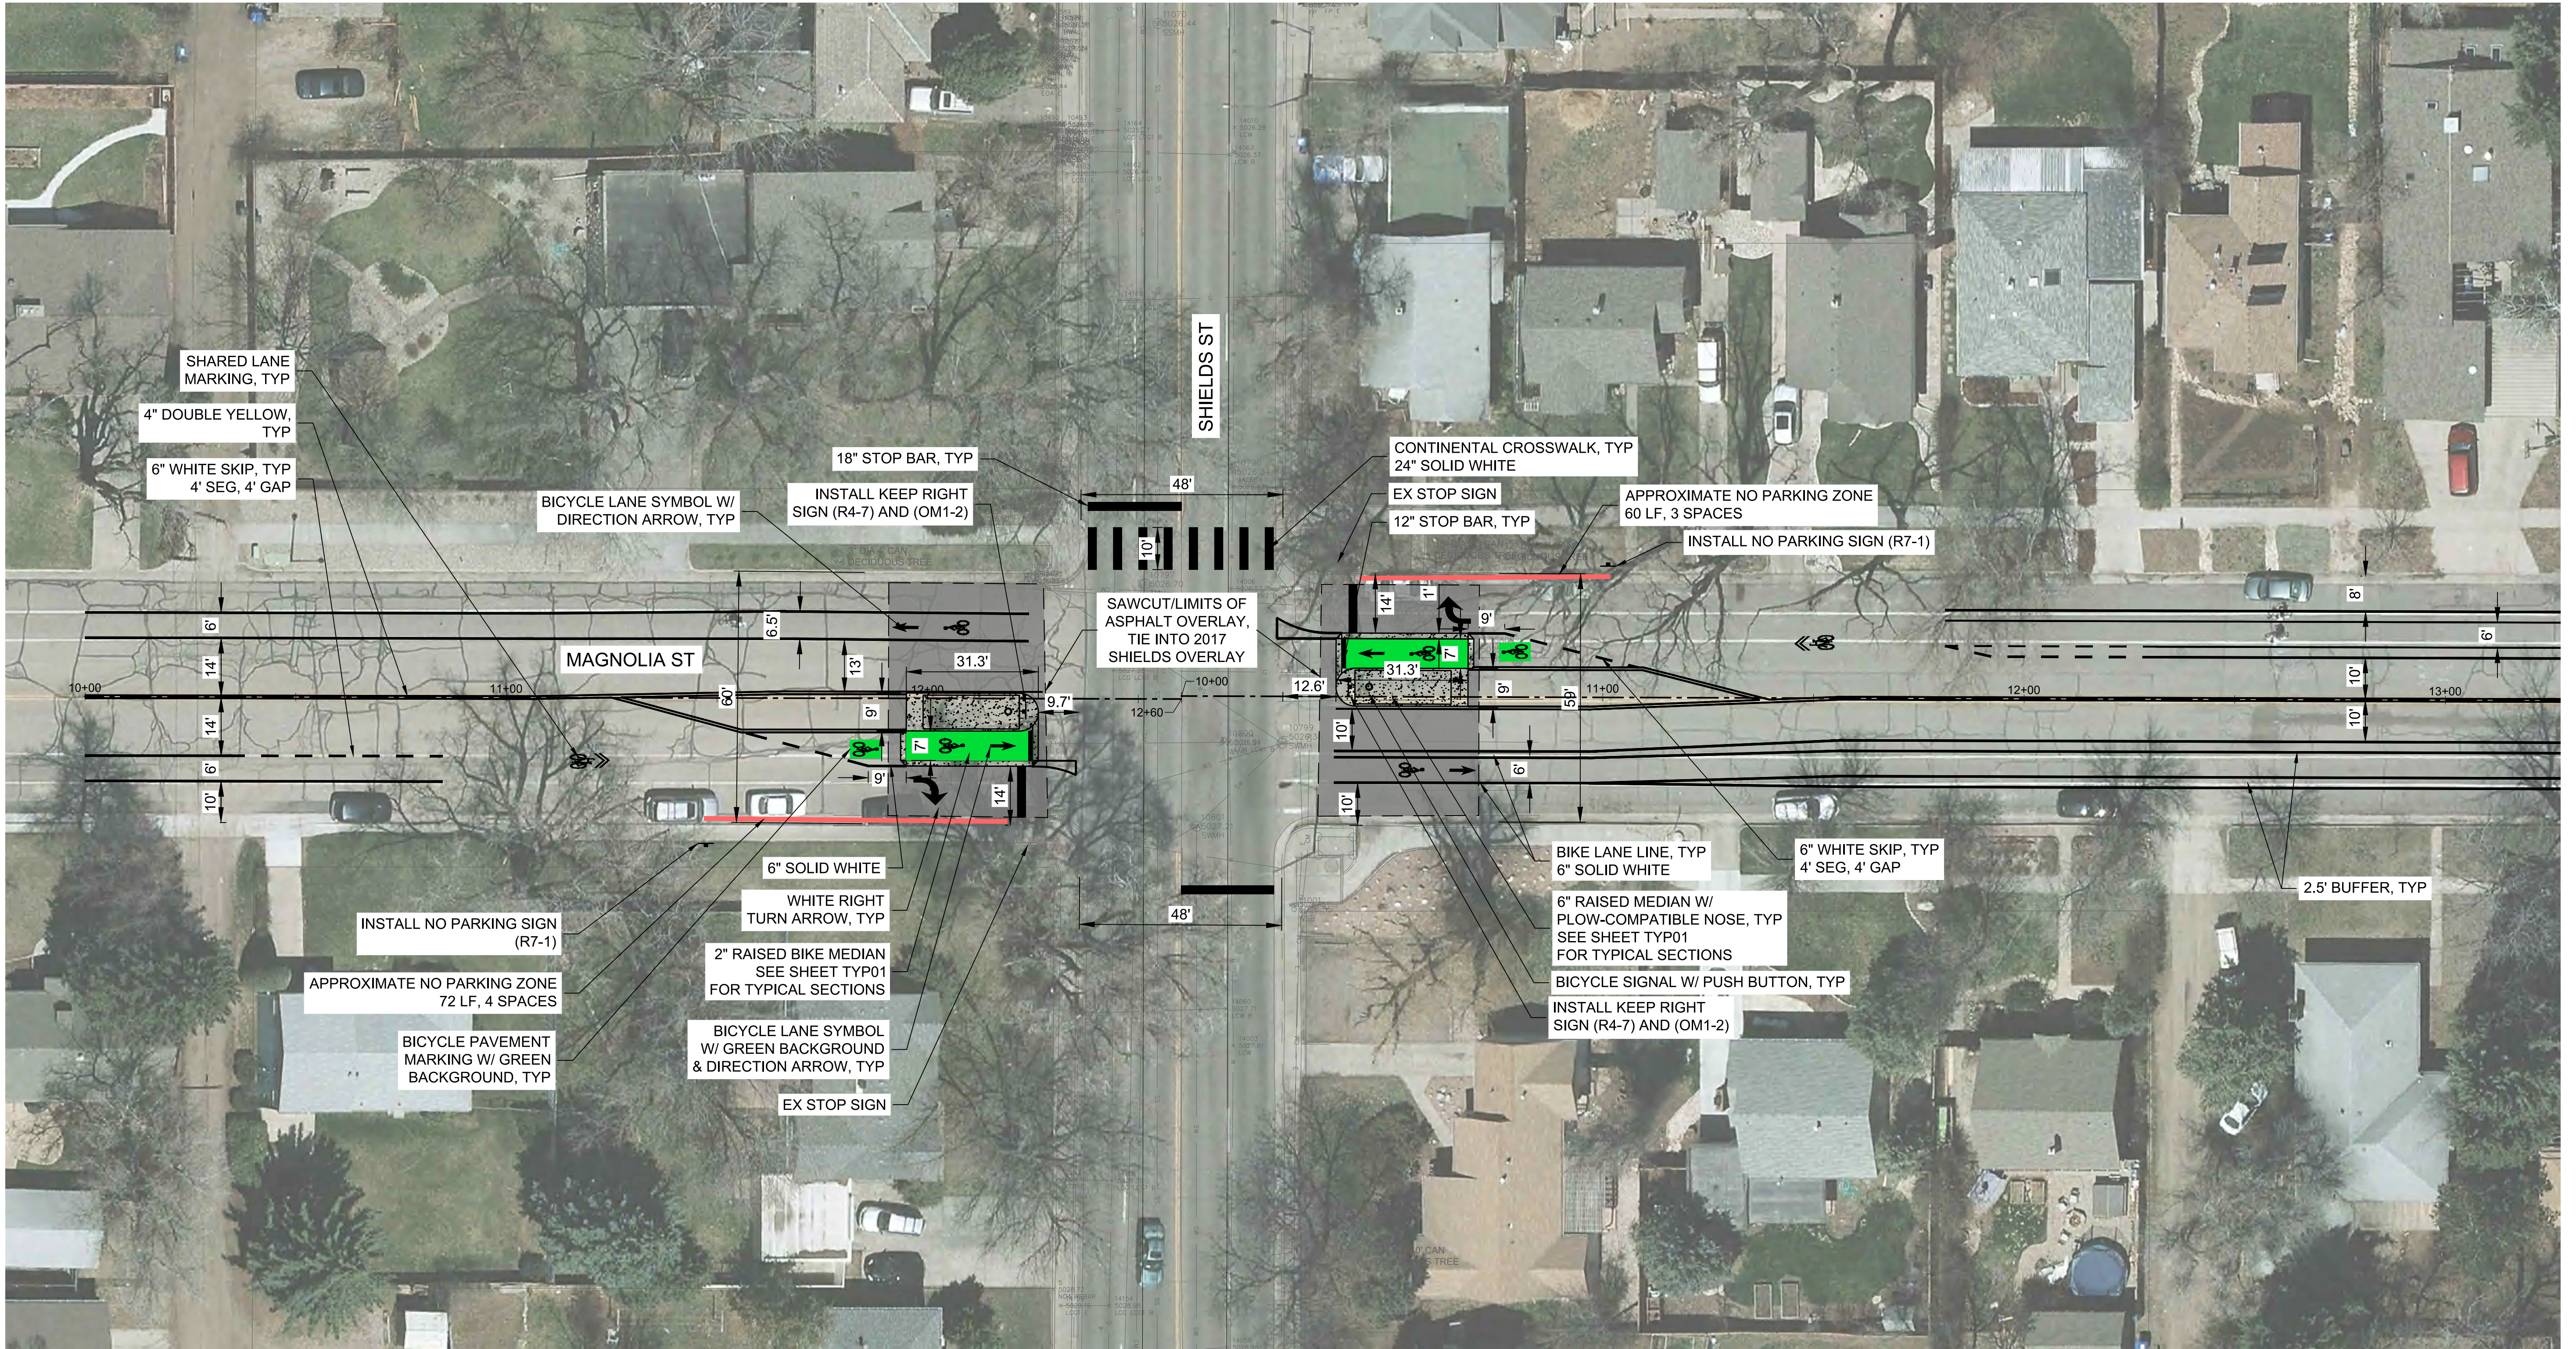

C:\BOX SYNC\FC ADDITIONAL SERVICES\CAD\PROJECT FILES\000-2016-199 PLAN - SHIELDS&MAGNOLIA.DWG

|             |        |
|-------------|--------|
| DESIGNED:   | TJN    |
| REVIEWED:   | JG     |
| DRAWN:      | CRW    |
| SCALE:      | 1:20   |
| 00-2016-199 | 6/6/18 |
| PROJECT NO. | DATE   |

|           |      |      |
|-----------|------|------|
| REVISIONS |      |      |
| NO        | DATE | ITEM |
|           |      |      |
|           |      |      |
|           |      |      |
|           |      |      |
|           |      |      |



1836 Blake St., Suite 100  
Denver, CO 80202  
p:720.524.7831



## Fort Collins Bike Improvements

Fort Collins, CO

LAYOUT PLAN  
SHIELDS & MAGNOLIA ST

SHEET NO.  
**PL01**  
**01** OF **04**