


W. Mulberry Street Improvements

Full Corridor Design

Mulberry Section

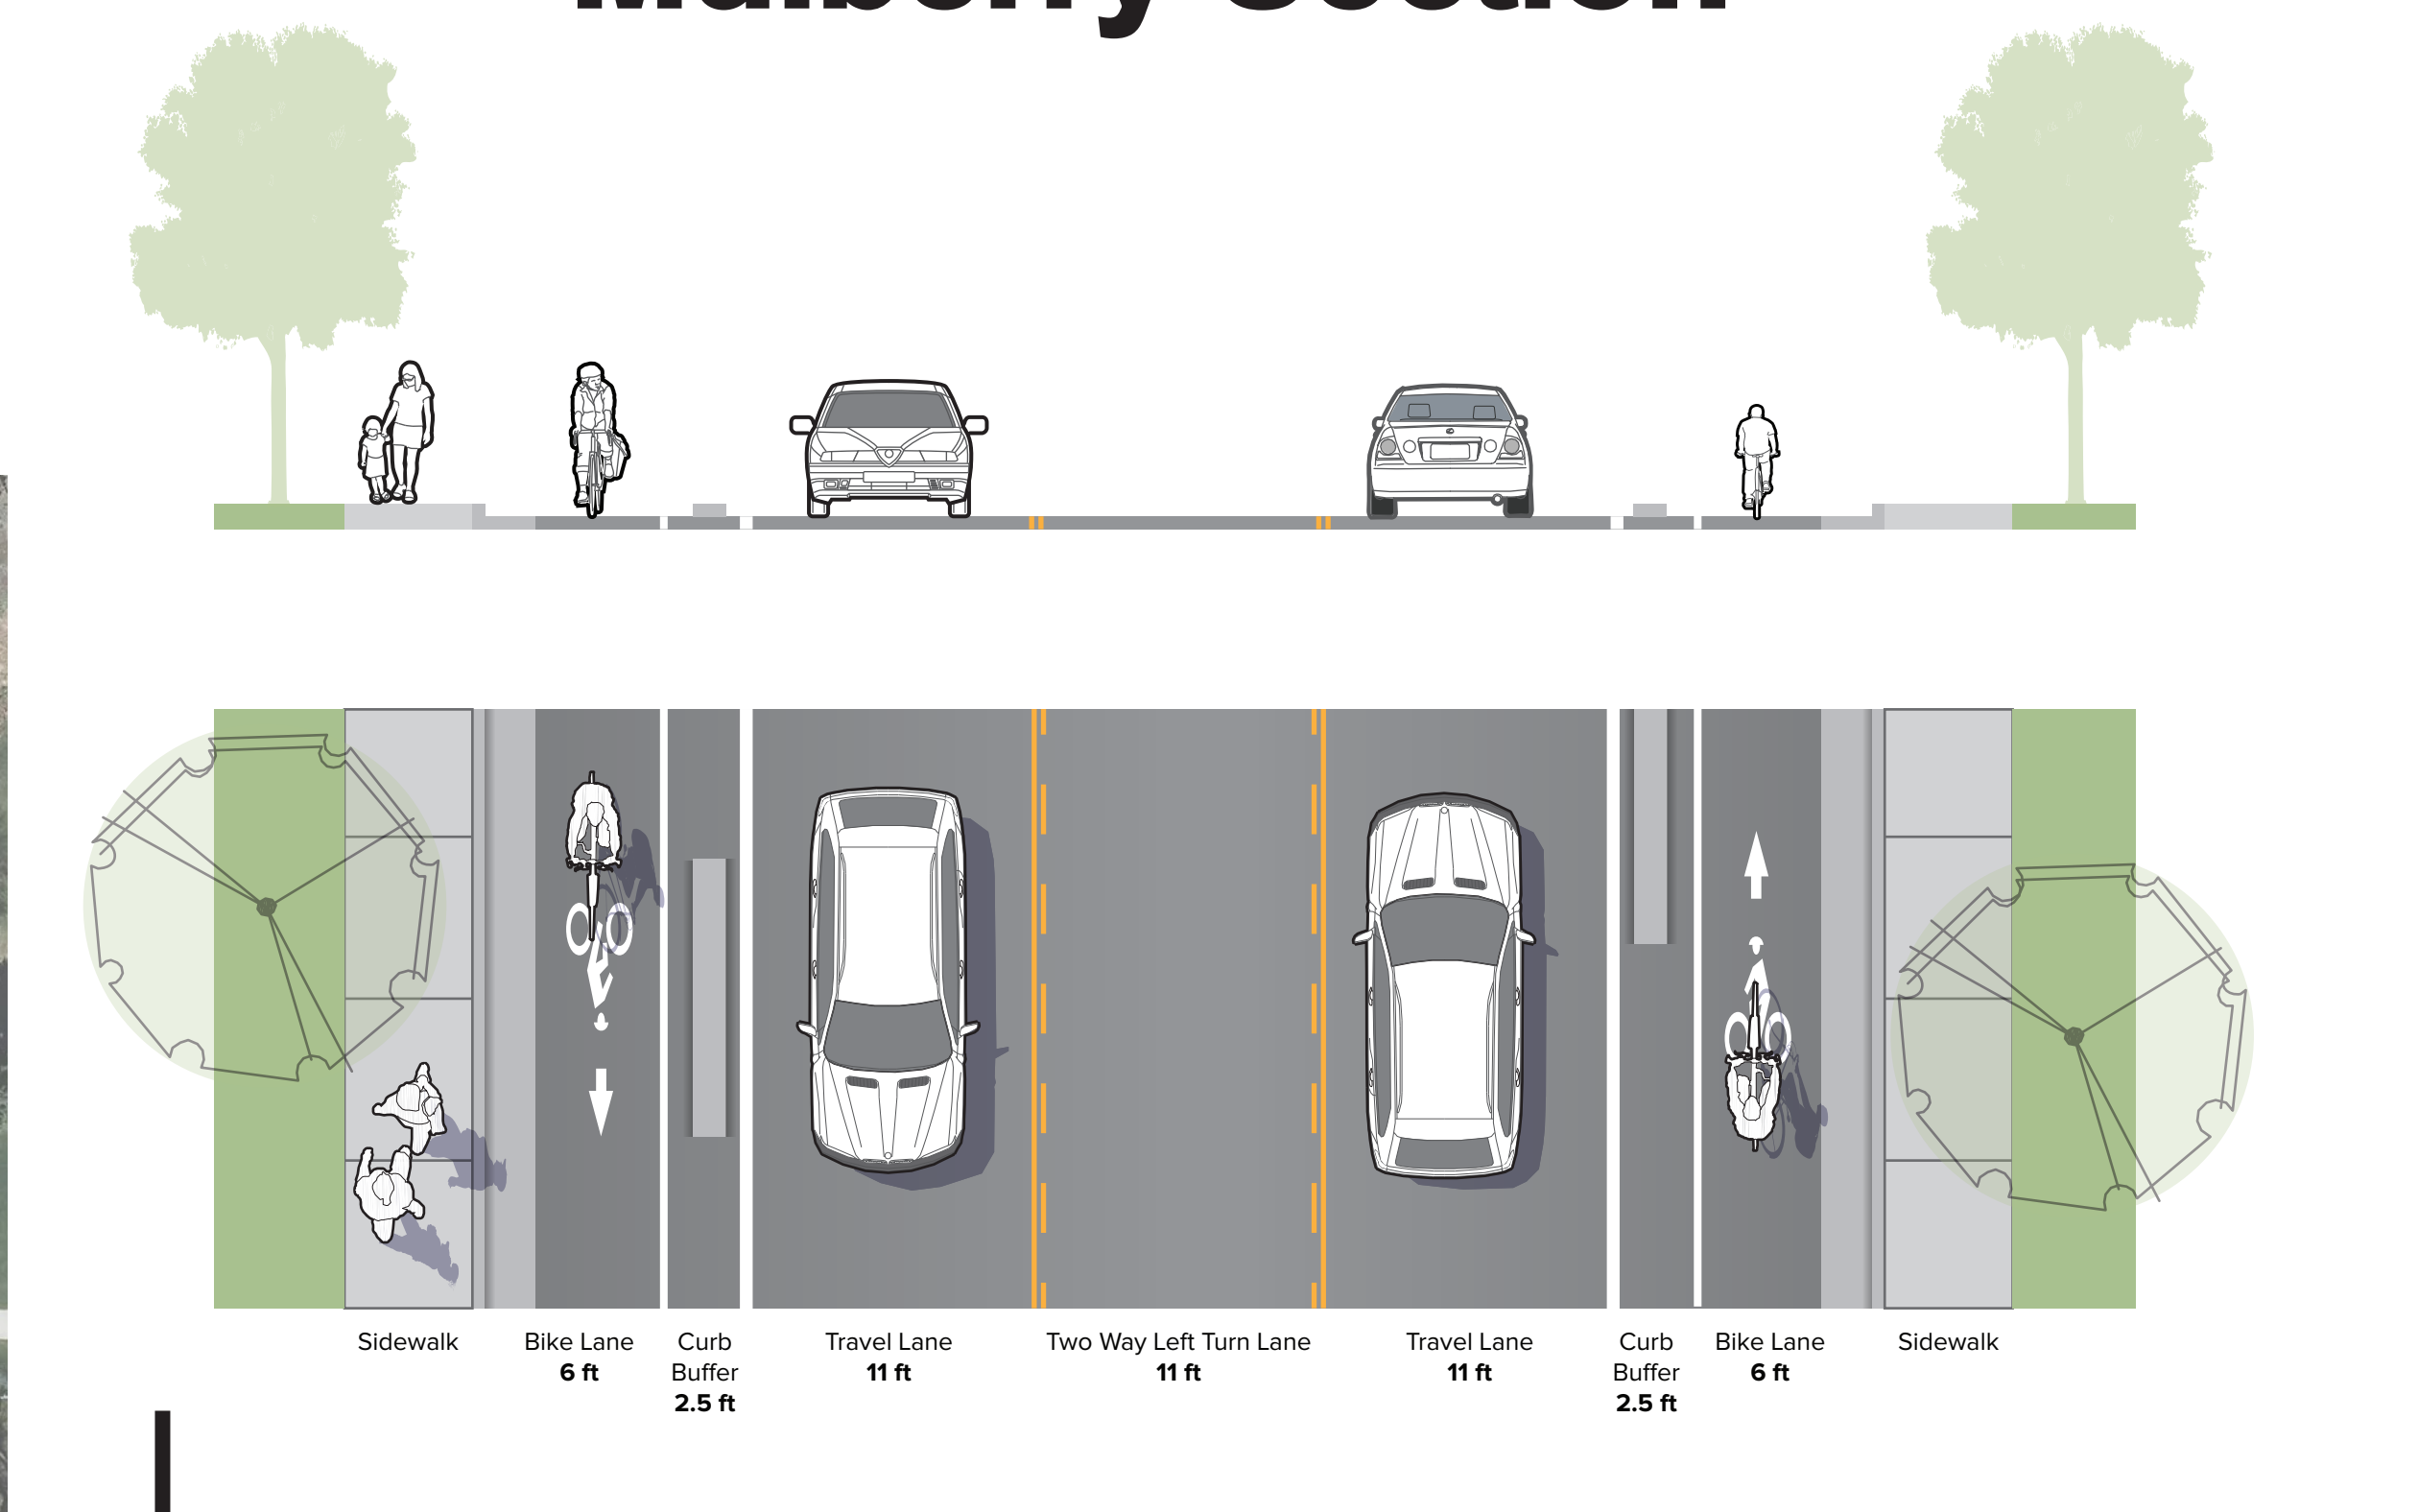

BikeRail



TuffCurb