



C:\BOX SYNC\FC ADDITIONAL SERVICES\CAD\DRAWINGS\PROJECTS\2016-199 SIGNING\STRIPING- LOOMIS\LAPORTE.DWG

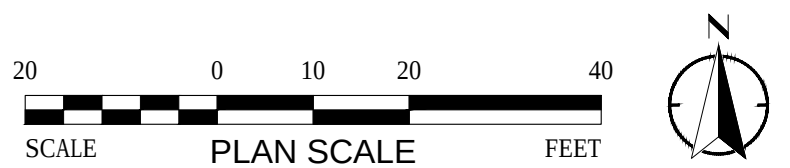

DESIGNED:	CRW
REVIEWED:	NRW
DRAWN:	CRW
SCALE:	1:20
00-2016-199	1/25/2019
PROJECT NO.	DATE

REVISIONS		
NO	DATE	ITEM

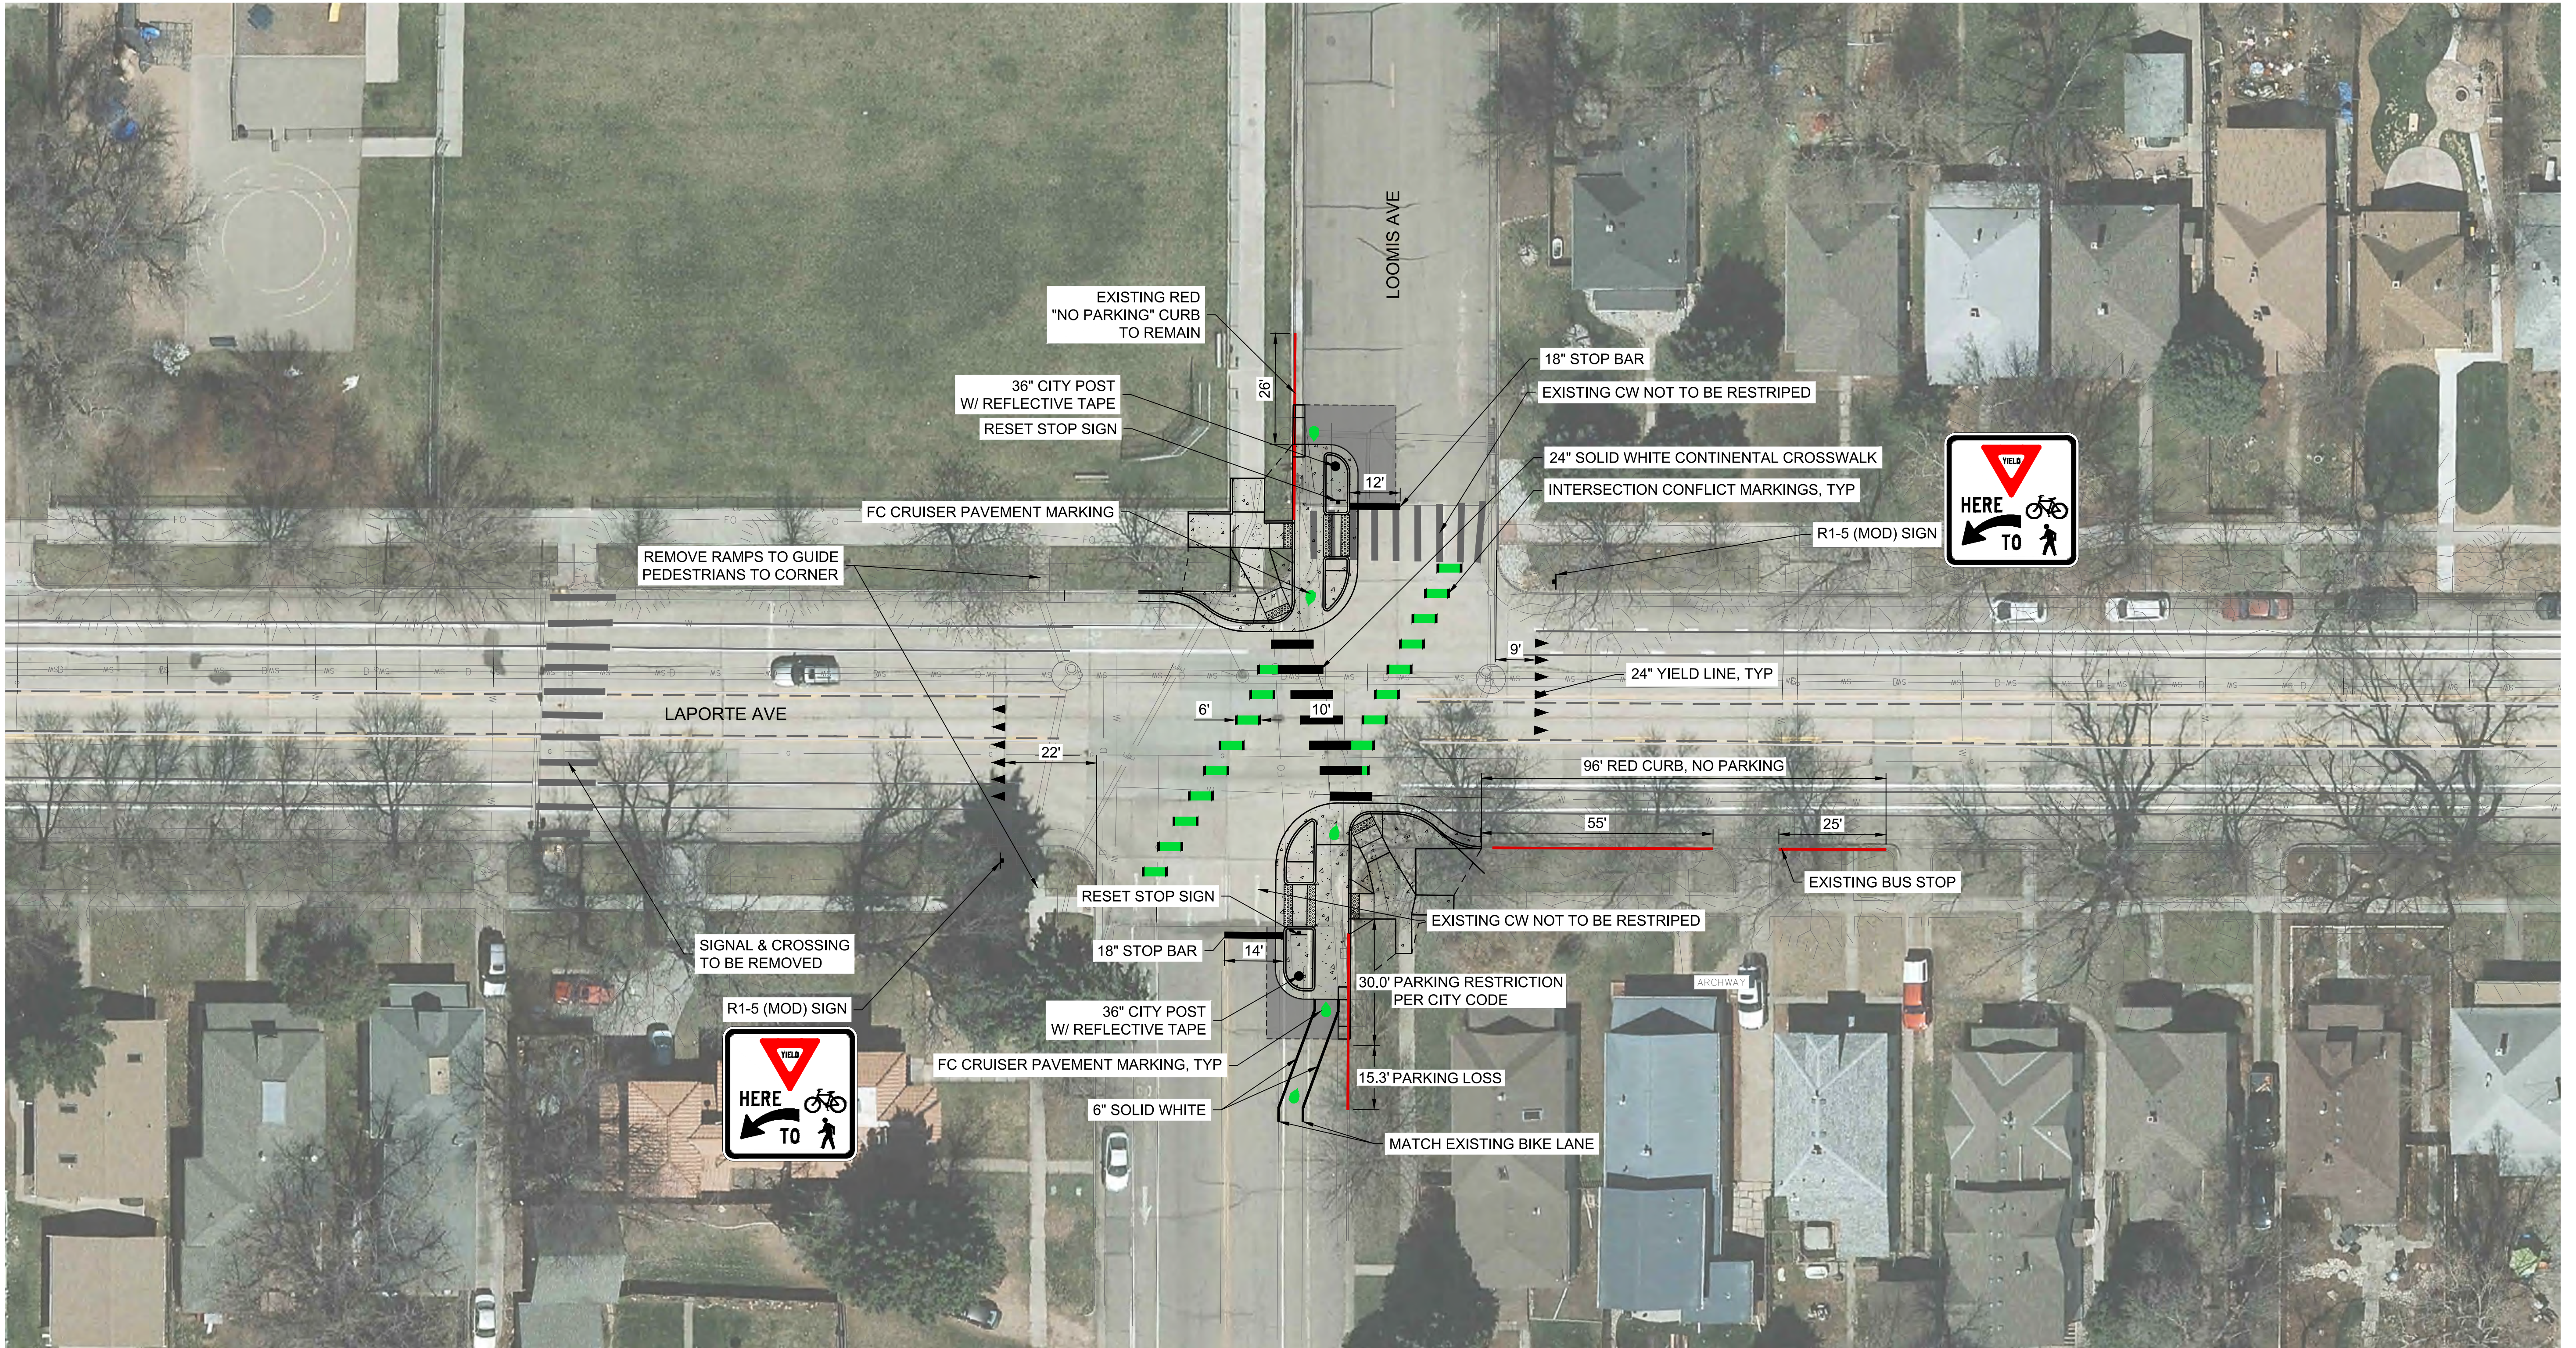

910 16th Street, Suite 525
Denver, CO 80202
p.720.524.7831




Loomis Ave & Laporte Ave Crossing Improvements

Fort Collins, CO

SIGNING & STRIPING PLAN
LOOMIS AVE &
LAPORTE AVE

SHEET NO.
SS01
07 OF 08

C:\BOX SYNC\FC ADDITIONAL SERVICES\CAD\DRAWING FILES\Loomis Laporte\00-2016-199 TSP - Loomis Laporte.dwg

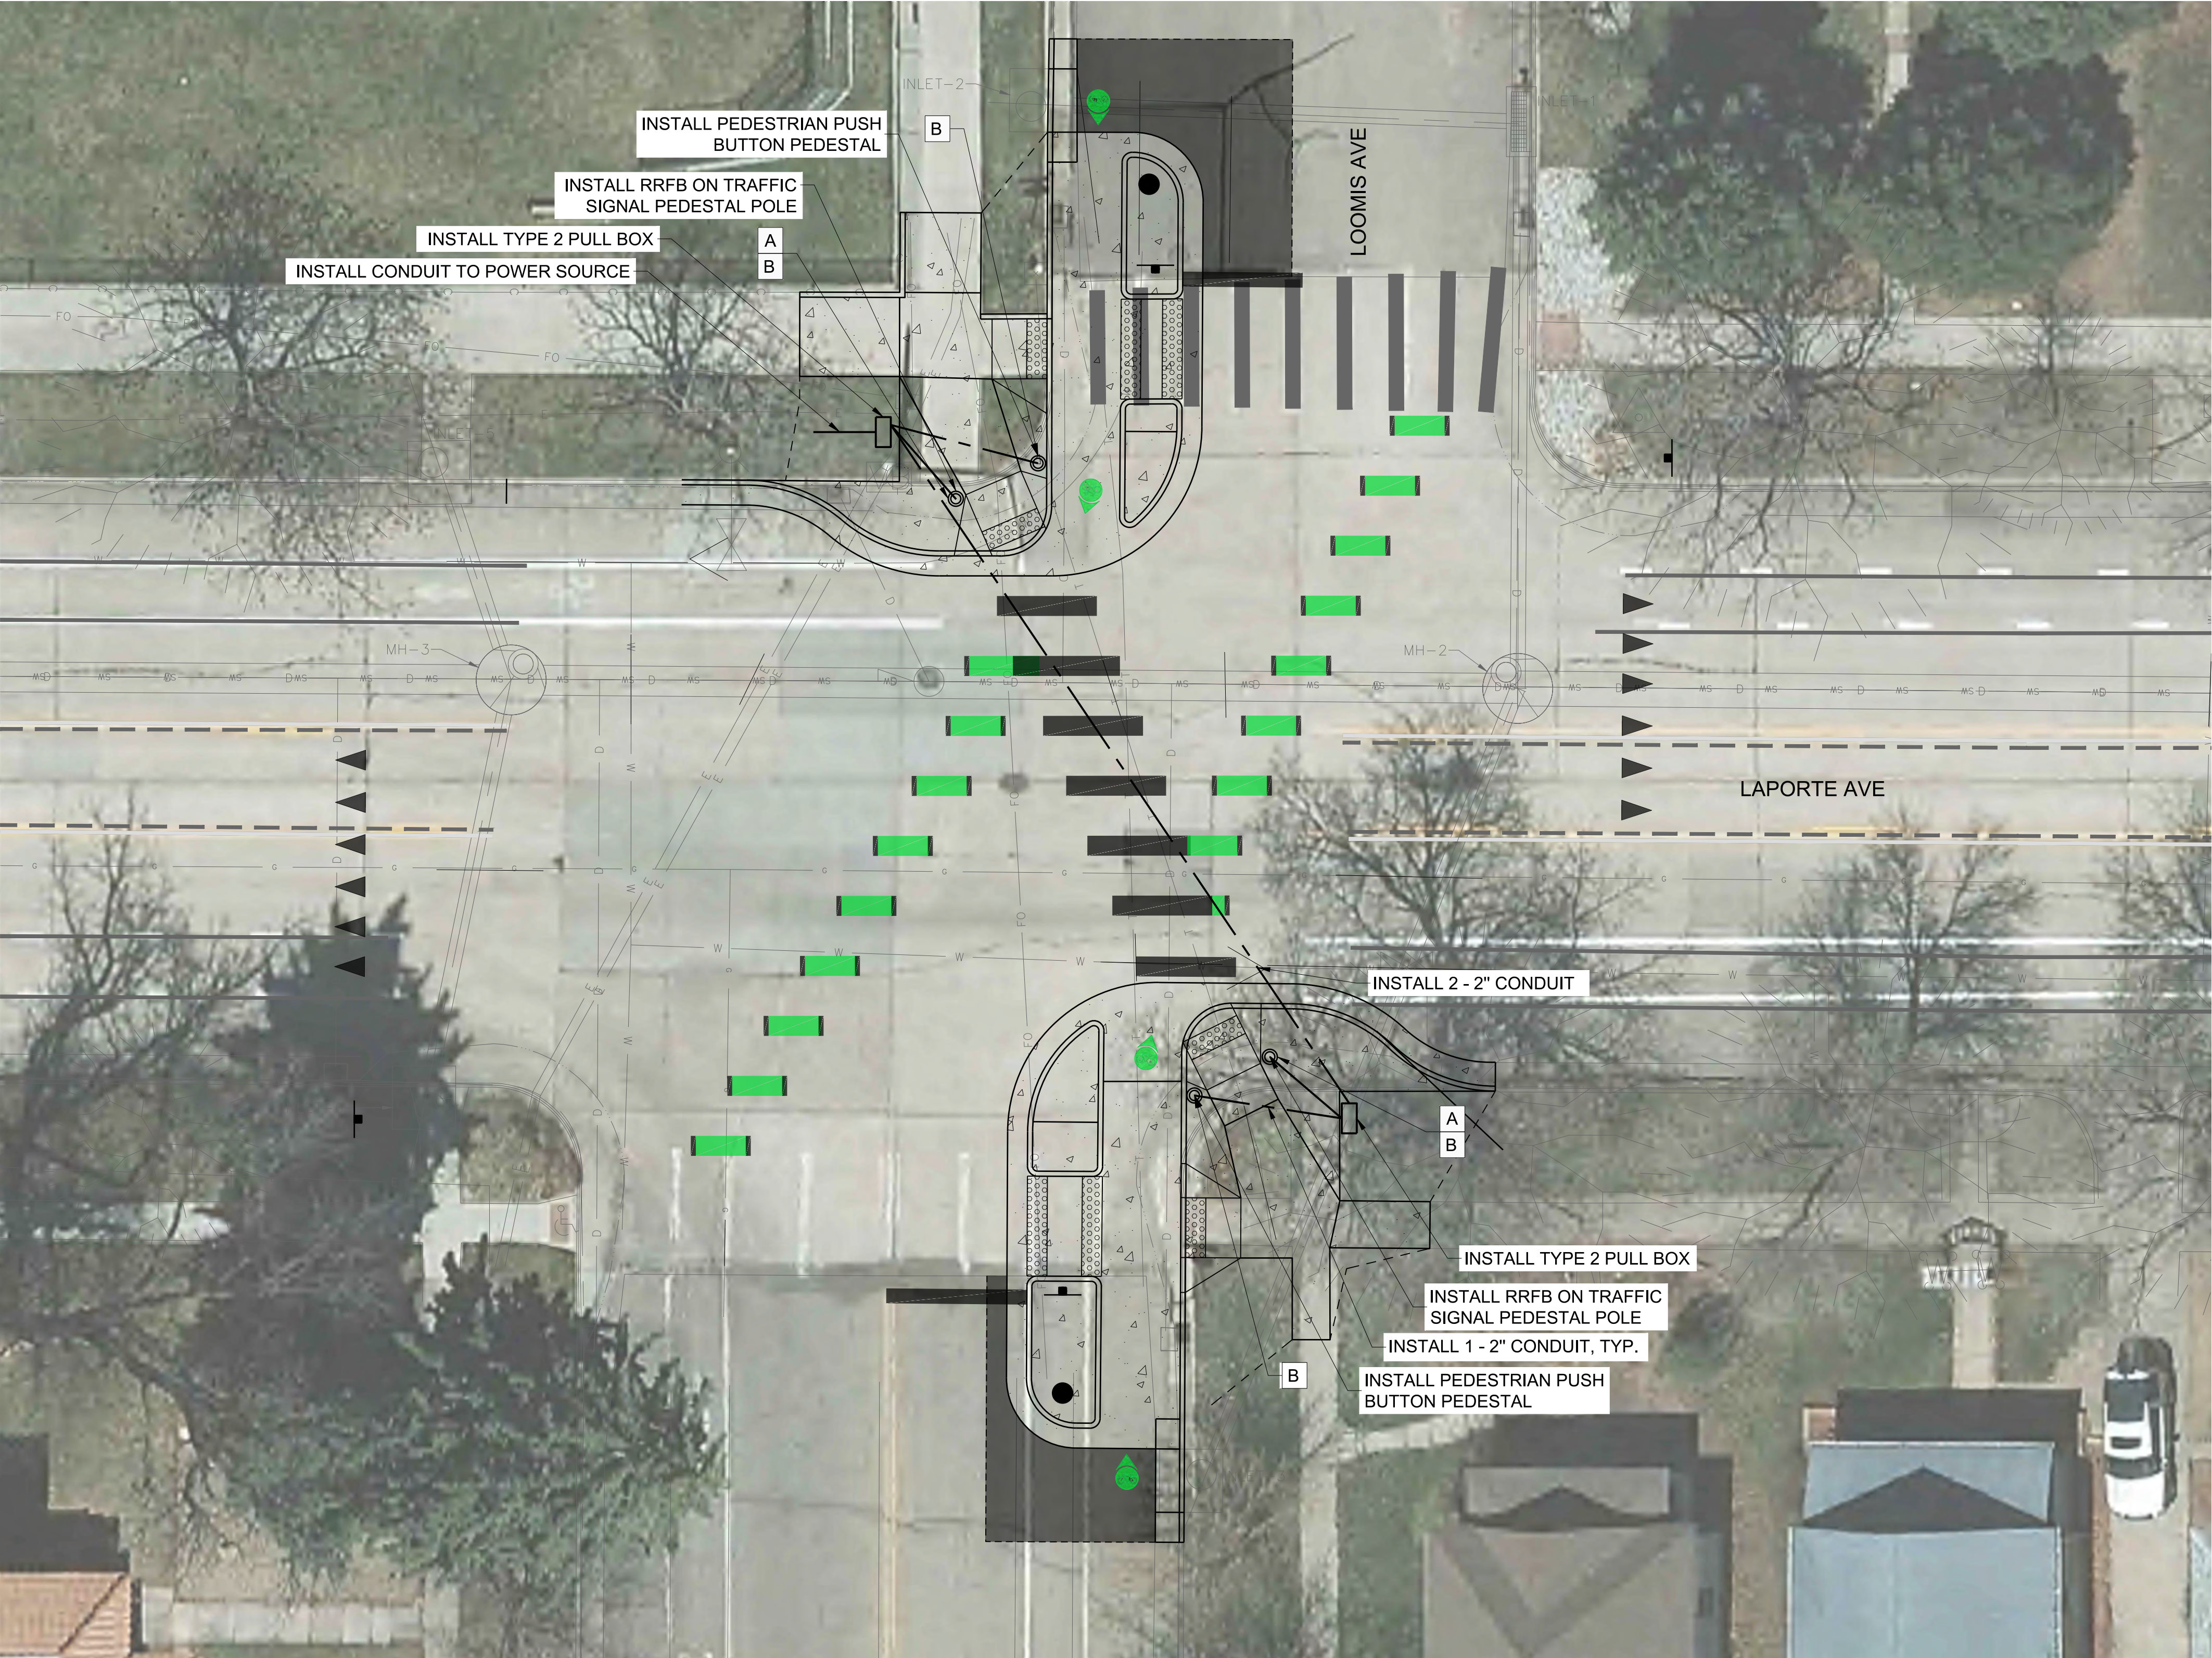

LEGEND

- ⦿ TRAFFIC SIGNAL POLE WITH RRFB ASSEMBLY

NOTES

1. SIGNAL POLES, SIGNS, AND RECTANGULAR RAPID FLASHING BEACONS ARE FOR INFORMATION ONLY.
2. CITY TO PROVIDE REBAR CAGES FOR CAISSONS.
3. CITY TO INSTALL ALL ITEMS INCIDENTAL TO THE INSTALLATION OF THE RECTANGULAR RAPID FLASHING BEACON.
4. CAISSONS TO BE INSTALLED WITH TOP OF CAISSON FLUSH WITH FACE OF CURB.
5. RECTANGULAR RAPID FLASHING BEACONS ARE TO BE POWERED BY AN ELECTRICAL POWER SOURCE AS SHOWN ON THE PLANS AND HAVE WIRELESS COMMUNICATIONS.

TABULATION OF QUANTITIES (BY OTHERS) - FOR INFORMATION ONLY			
DRILLED CAISSON (18 INCH)	503-00018	LF	20
2 INCH ELECTRICAL CONDUIT (BORED)	613-00206	LF	190
2 INCH ELECTRICAL CONDUIT (PLASTIC)	613-01200	LF	75
TYPE 2 PULL BOX	613-07002	EACH	2
SIGN PANEL (CLASS I)	614-00011	SF	36
SIGN PANEL (CLASS II)	614-00012	SF	8
PEDESTAL POLE (3 FOOT 6 INCHES)	614-72858	EACH	2
PUSH BUTTON	614-72860	EACH	4
RECTANGULAR RAPID FLASHING BEACON	614-80003	EACH	2
TRAFFIC SIGNAL PEDESTAL POLE ALUMINUM	614-84100	EACH	2

W11-15



W16-7PL



A

R10-25



B



DESIGNED:	CRW
REVIEWED:	NRW
DRAWN:	CRW
SCALE:	1" = 10'
00-2016-199	1/25/2019
PROJECT NO.	DATE

REVISIONS

NO	DATE	ITEM



910 16th Street, Suite 525
Denver, CO 80202
p.720.524.7831



Loomis Ave & Laporte Ave
Crossing Improvements

Fort Collins, CO

TRAFFIC SIGNAL PLAN

SHEET NO.

TS01

08 OF 08