


# RIVERSIDE BRIDGE REPLACEMENT


City of Fort Collins, CO

December 18, 2017

GOODBEE  
& ASSOCIATES, INC.

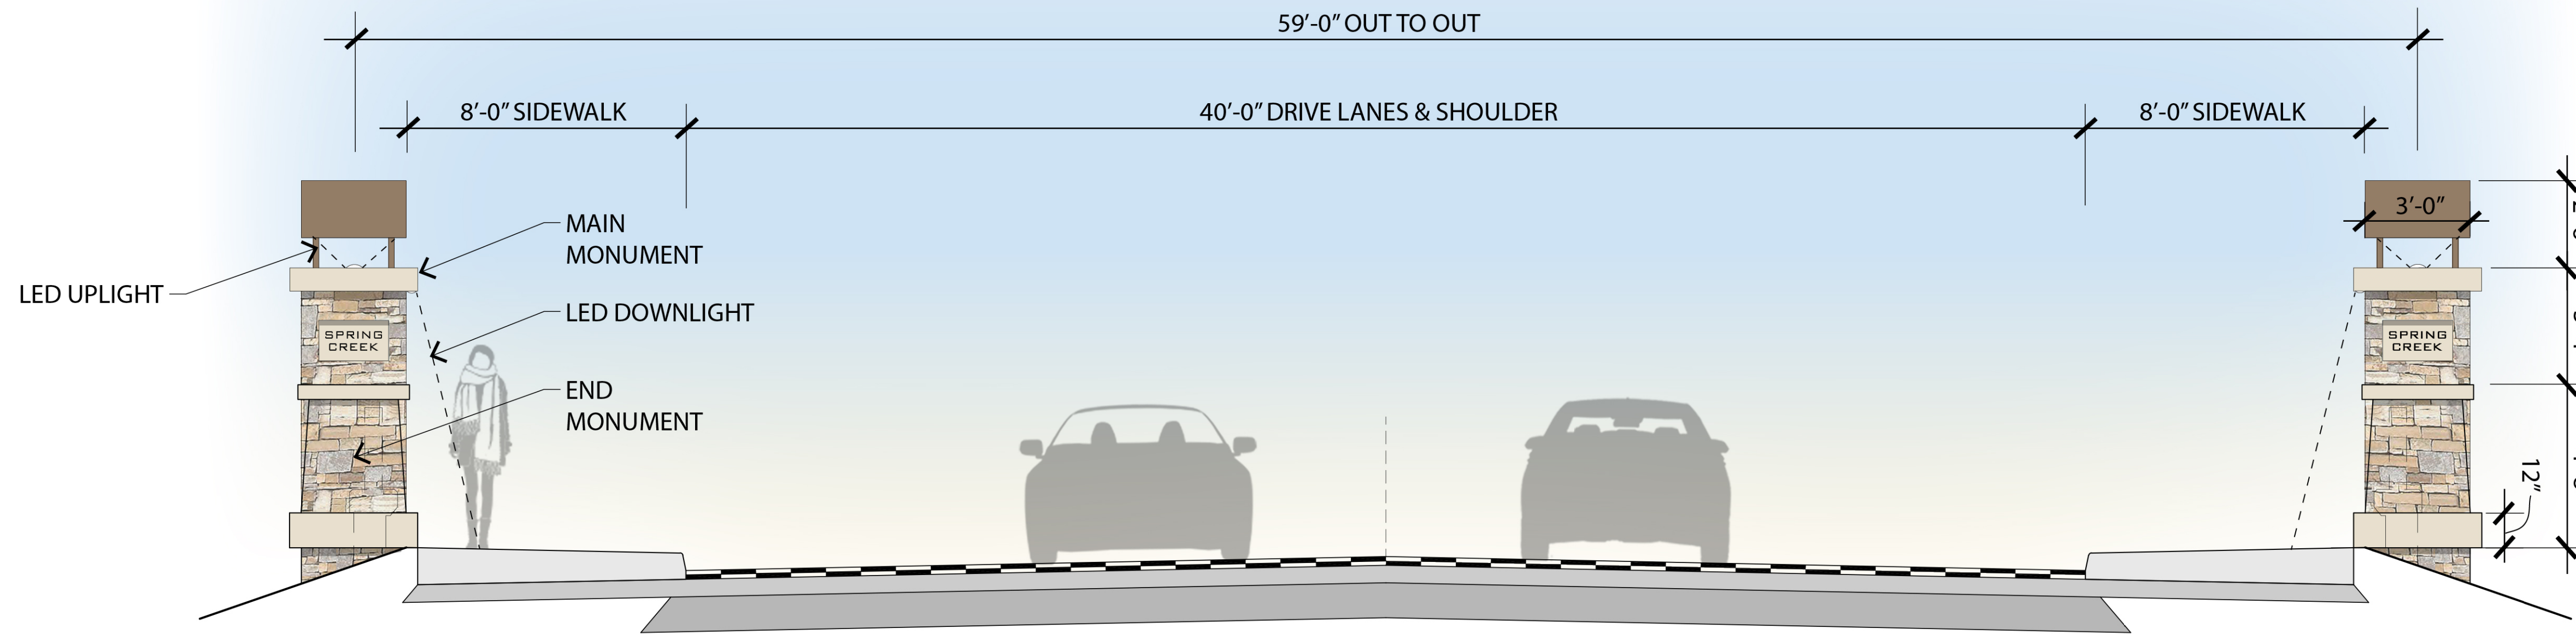

BRIDGE SECTION, APPROACH  
SCALE: 1:3

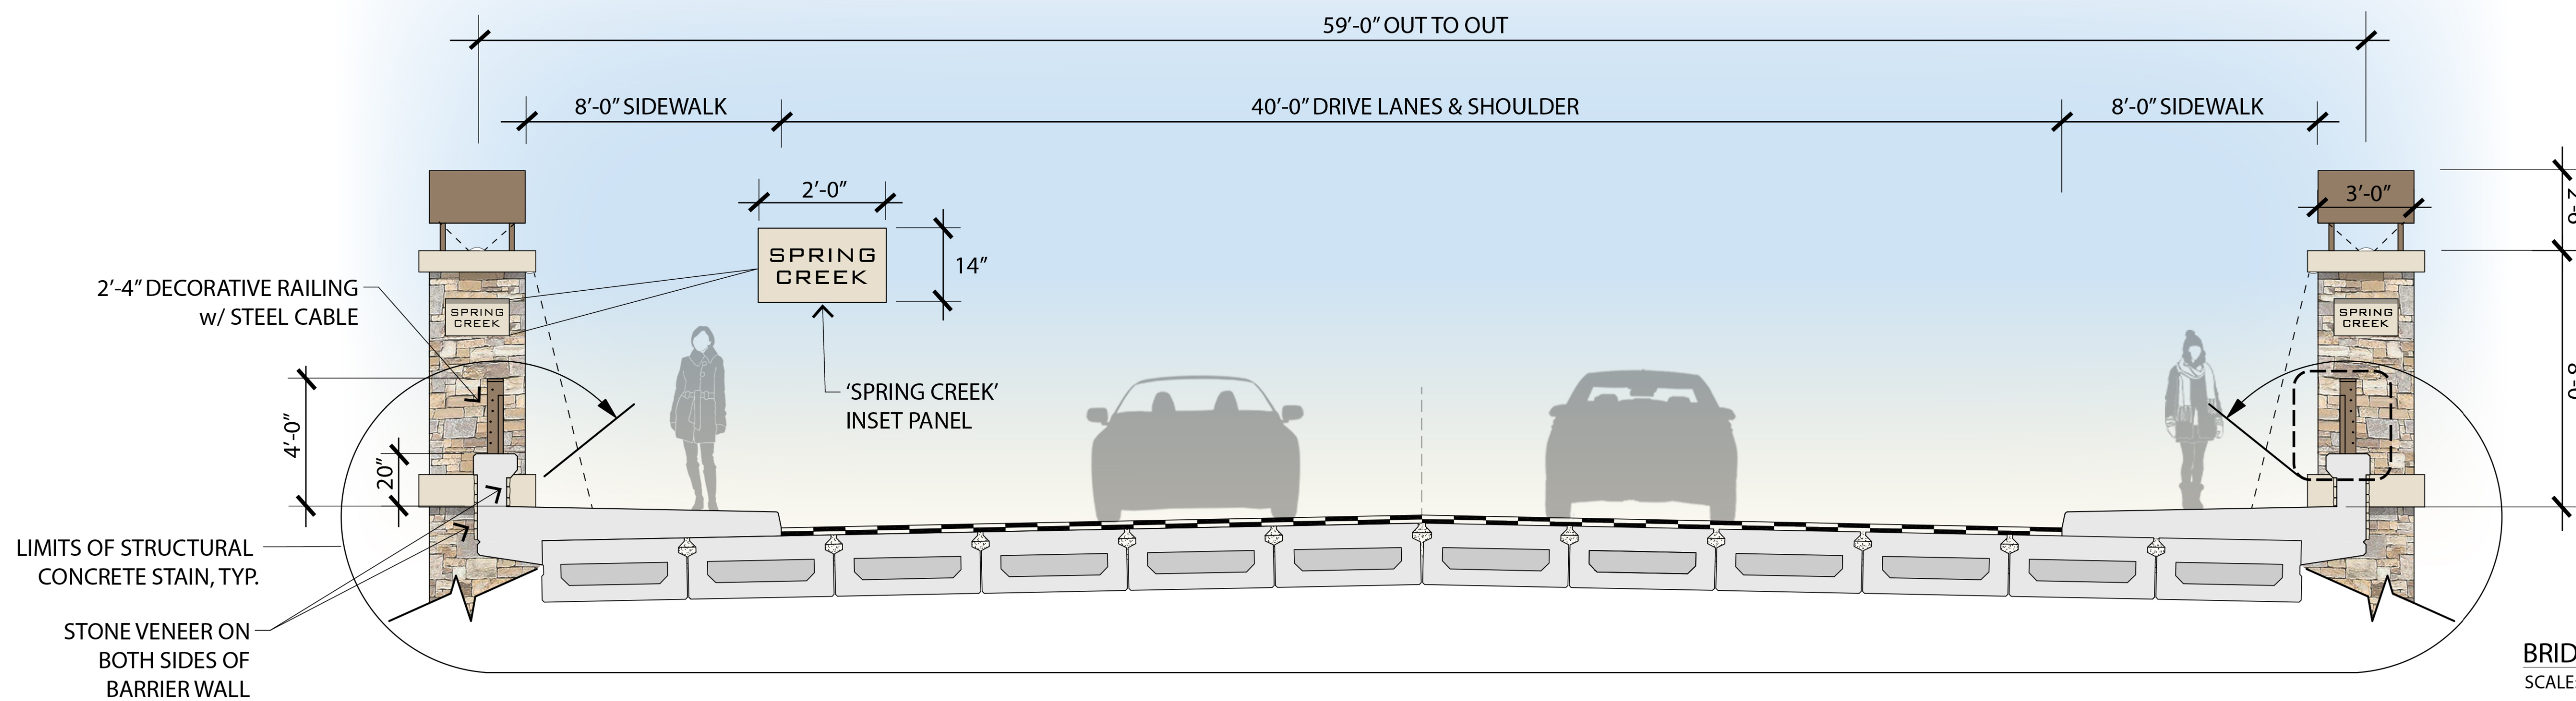

BRIDGE SECTION, MIDPOINT  
SCALE: 1:3

