


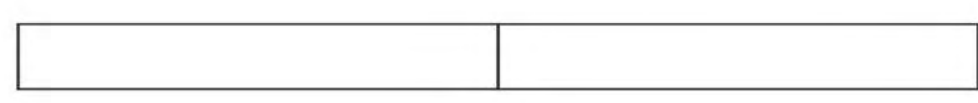
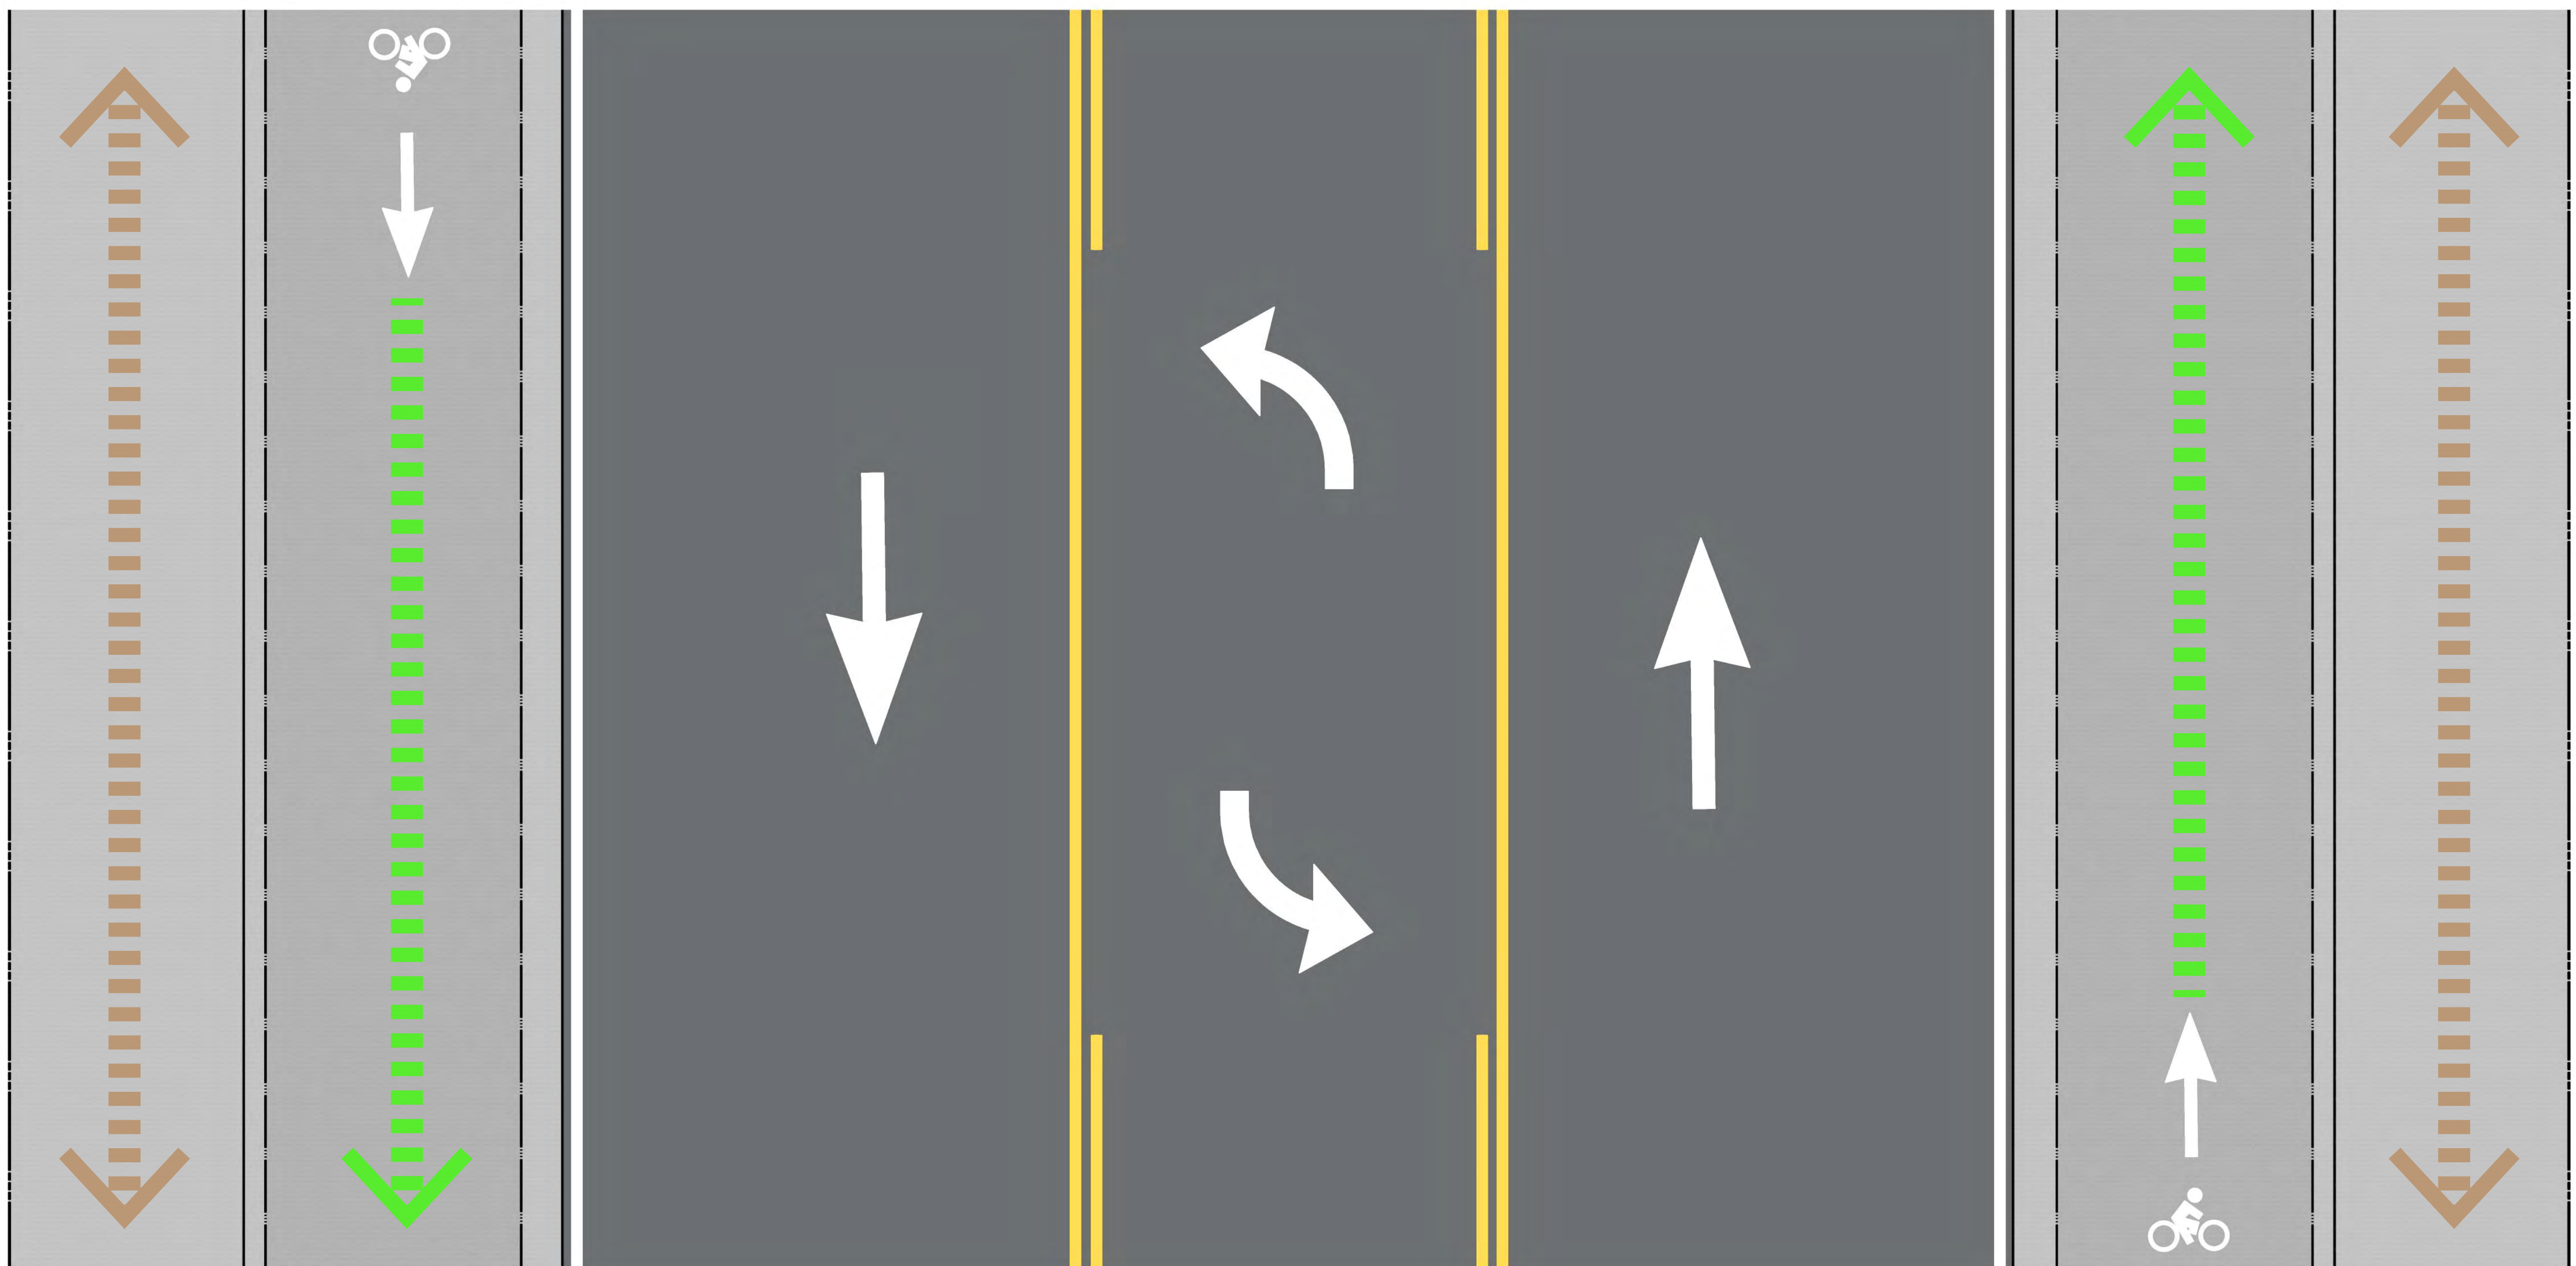
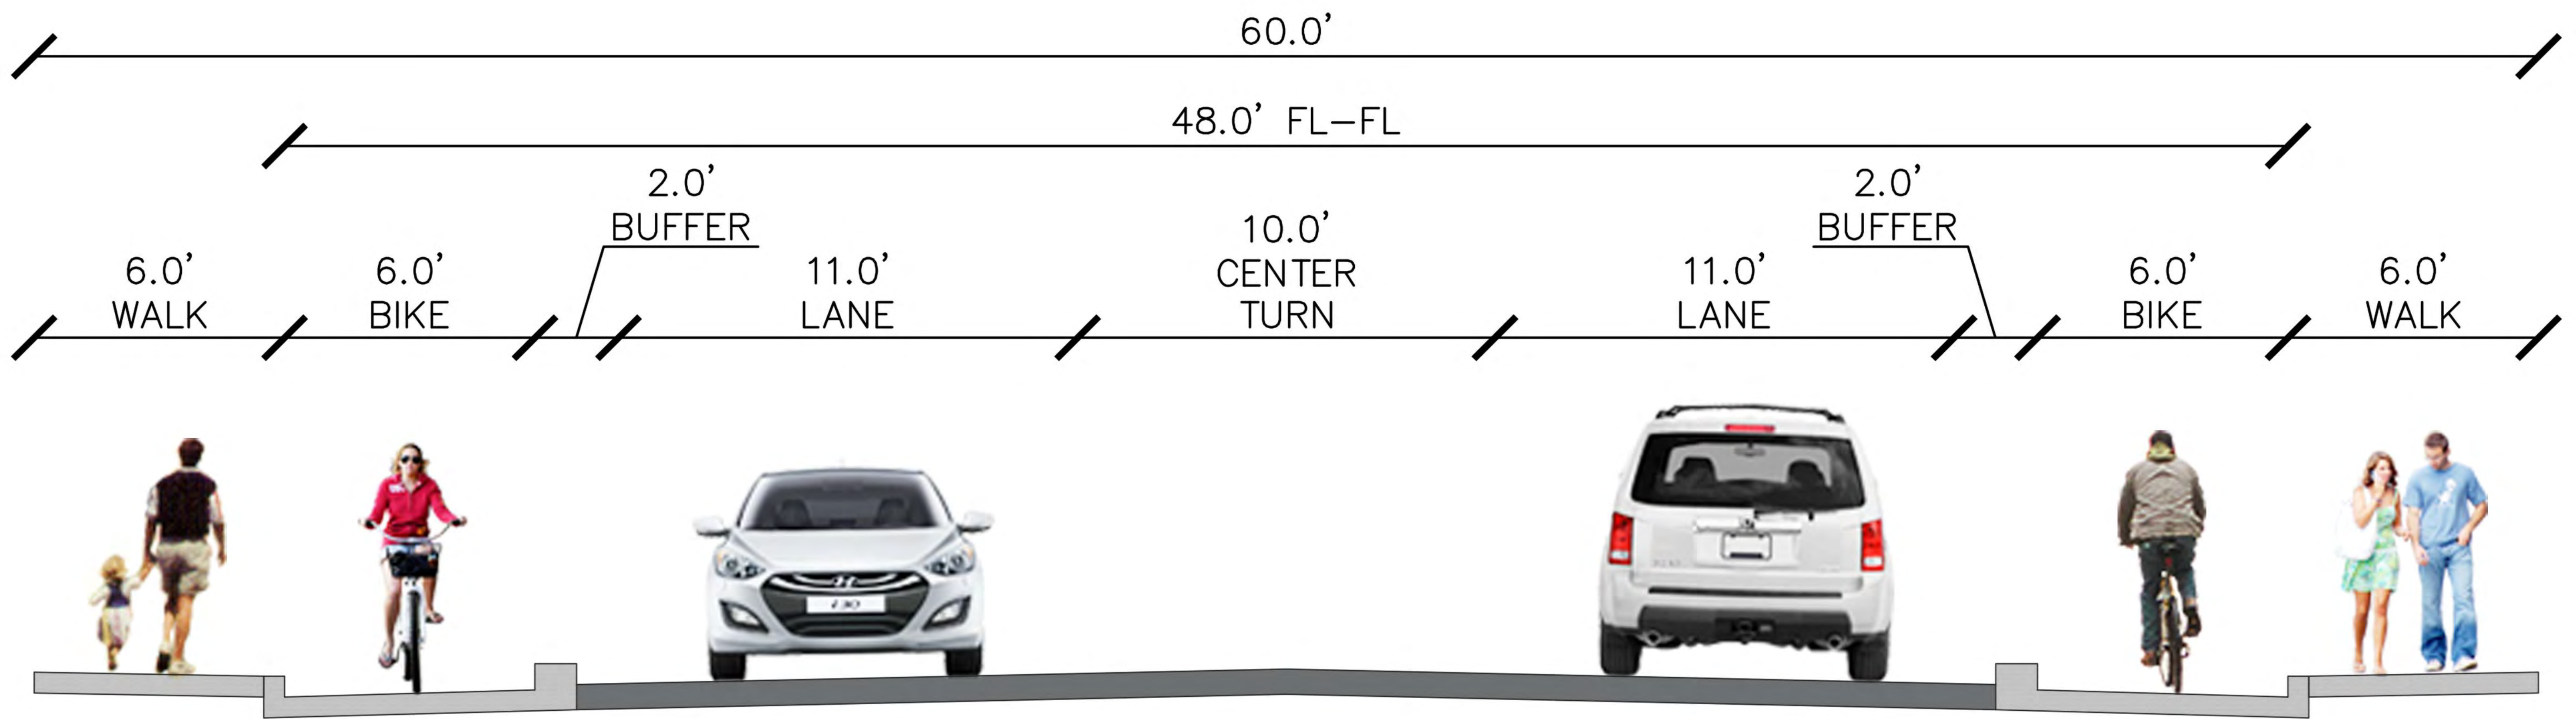
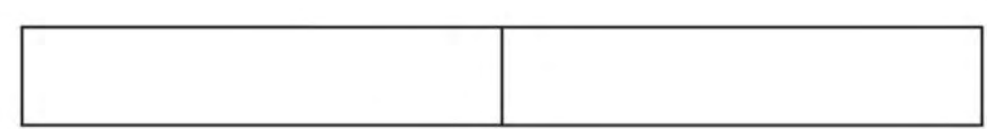
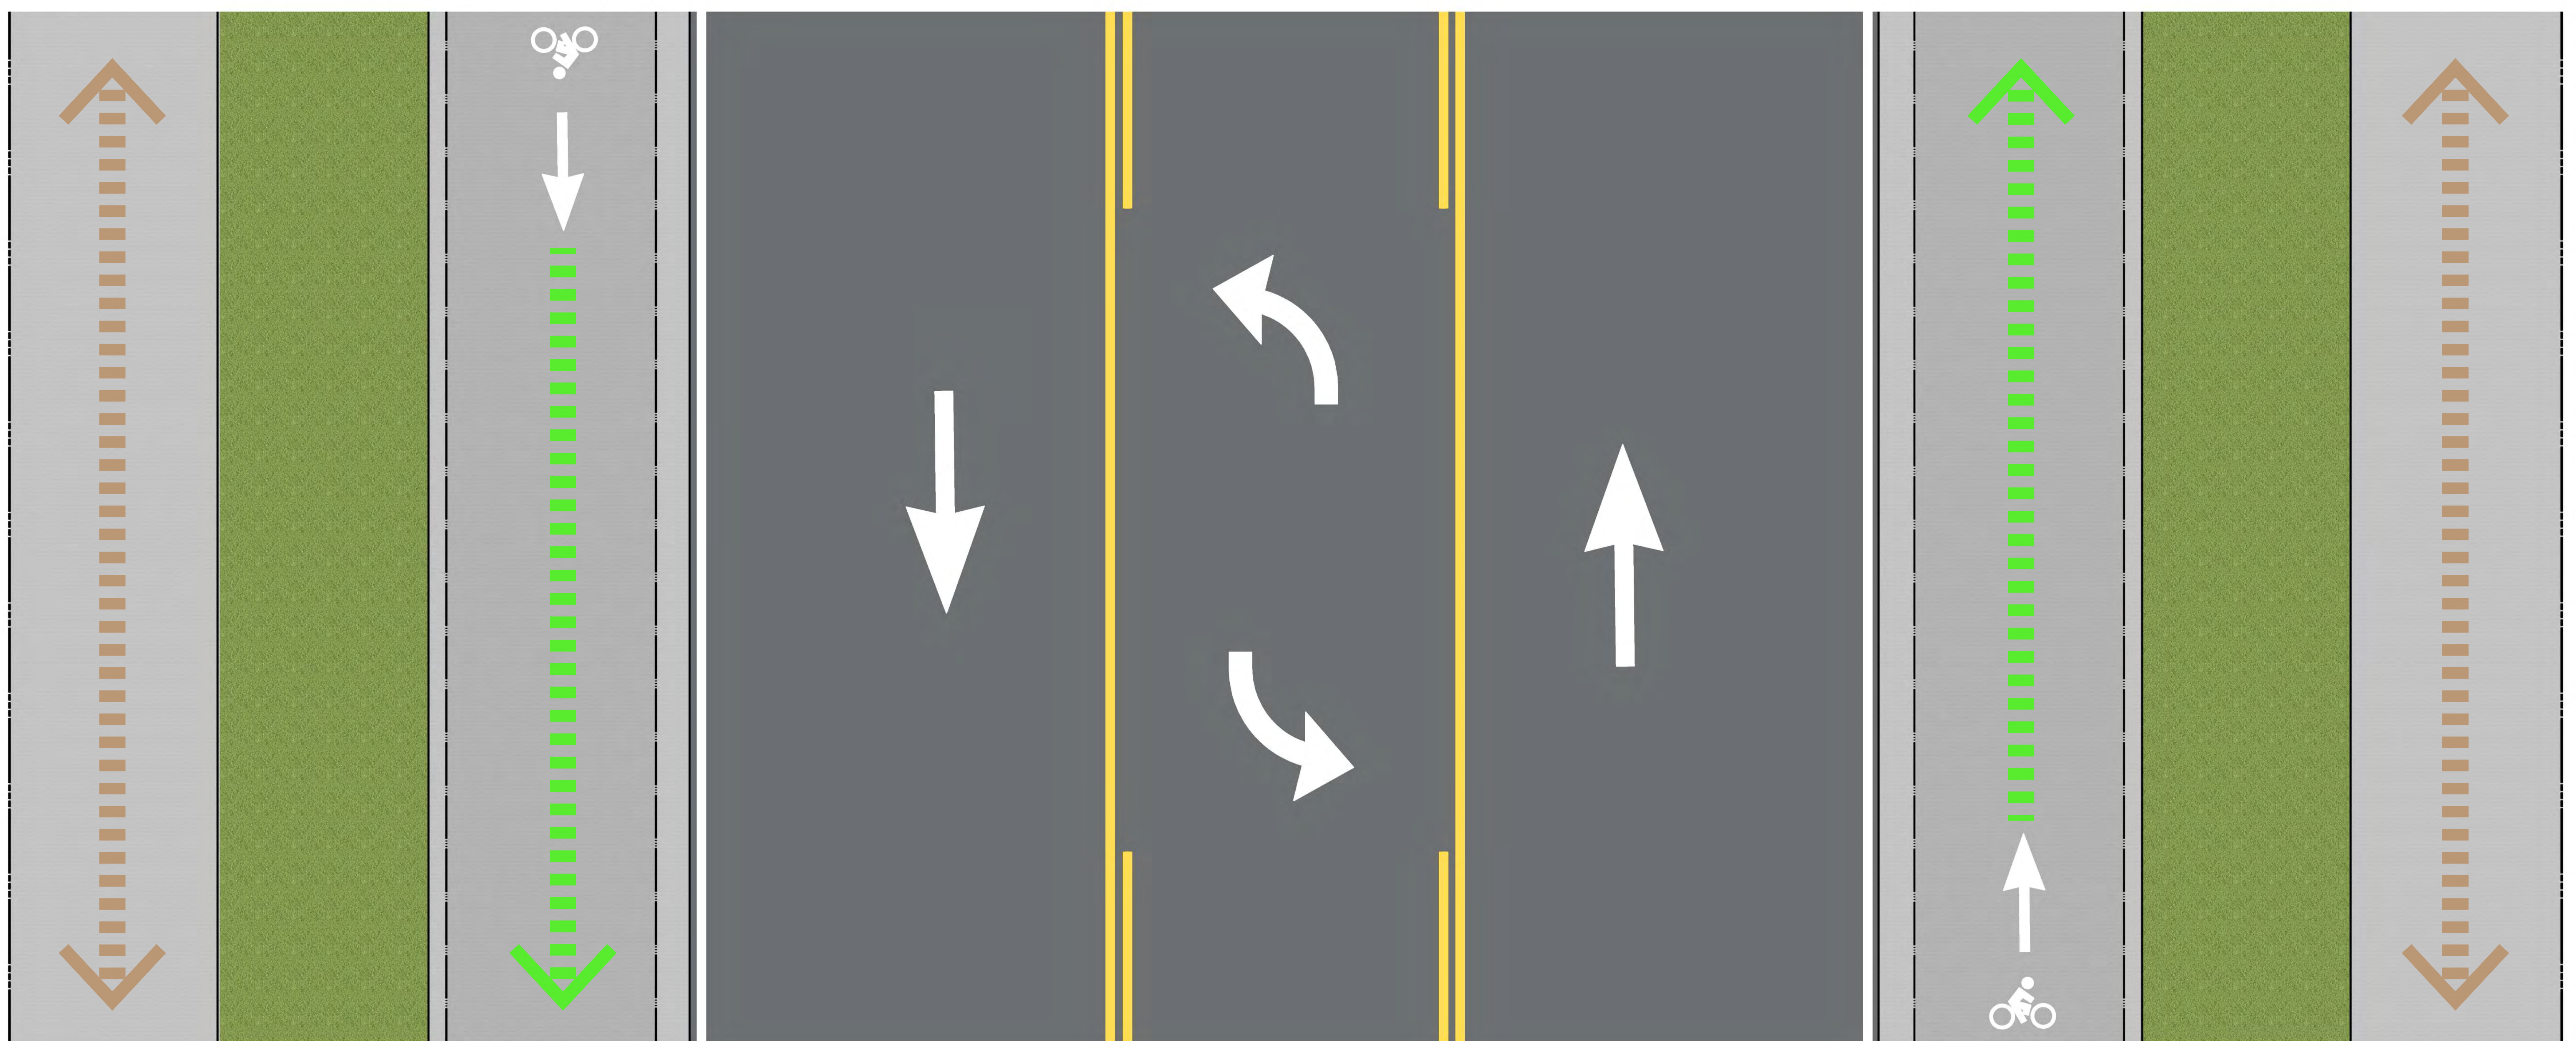
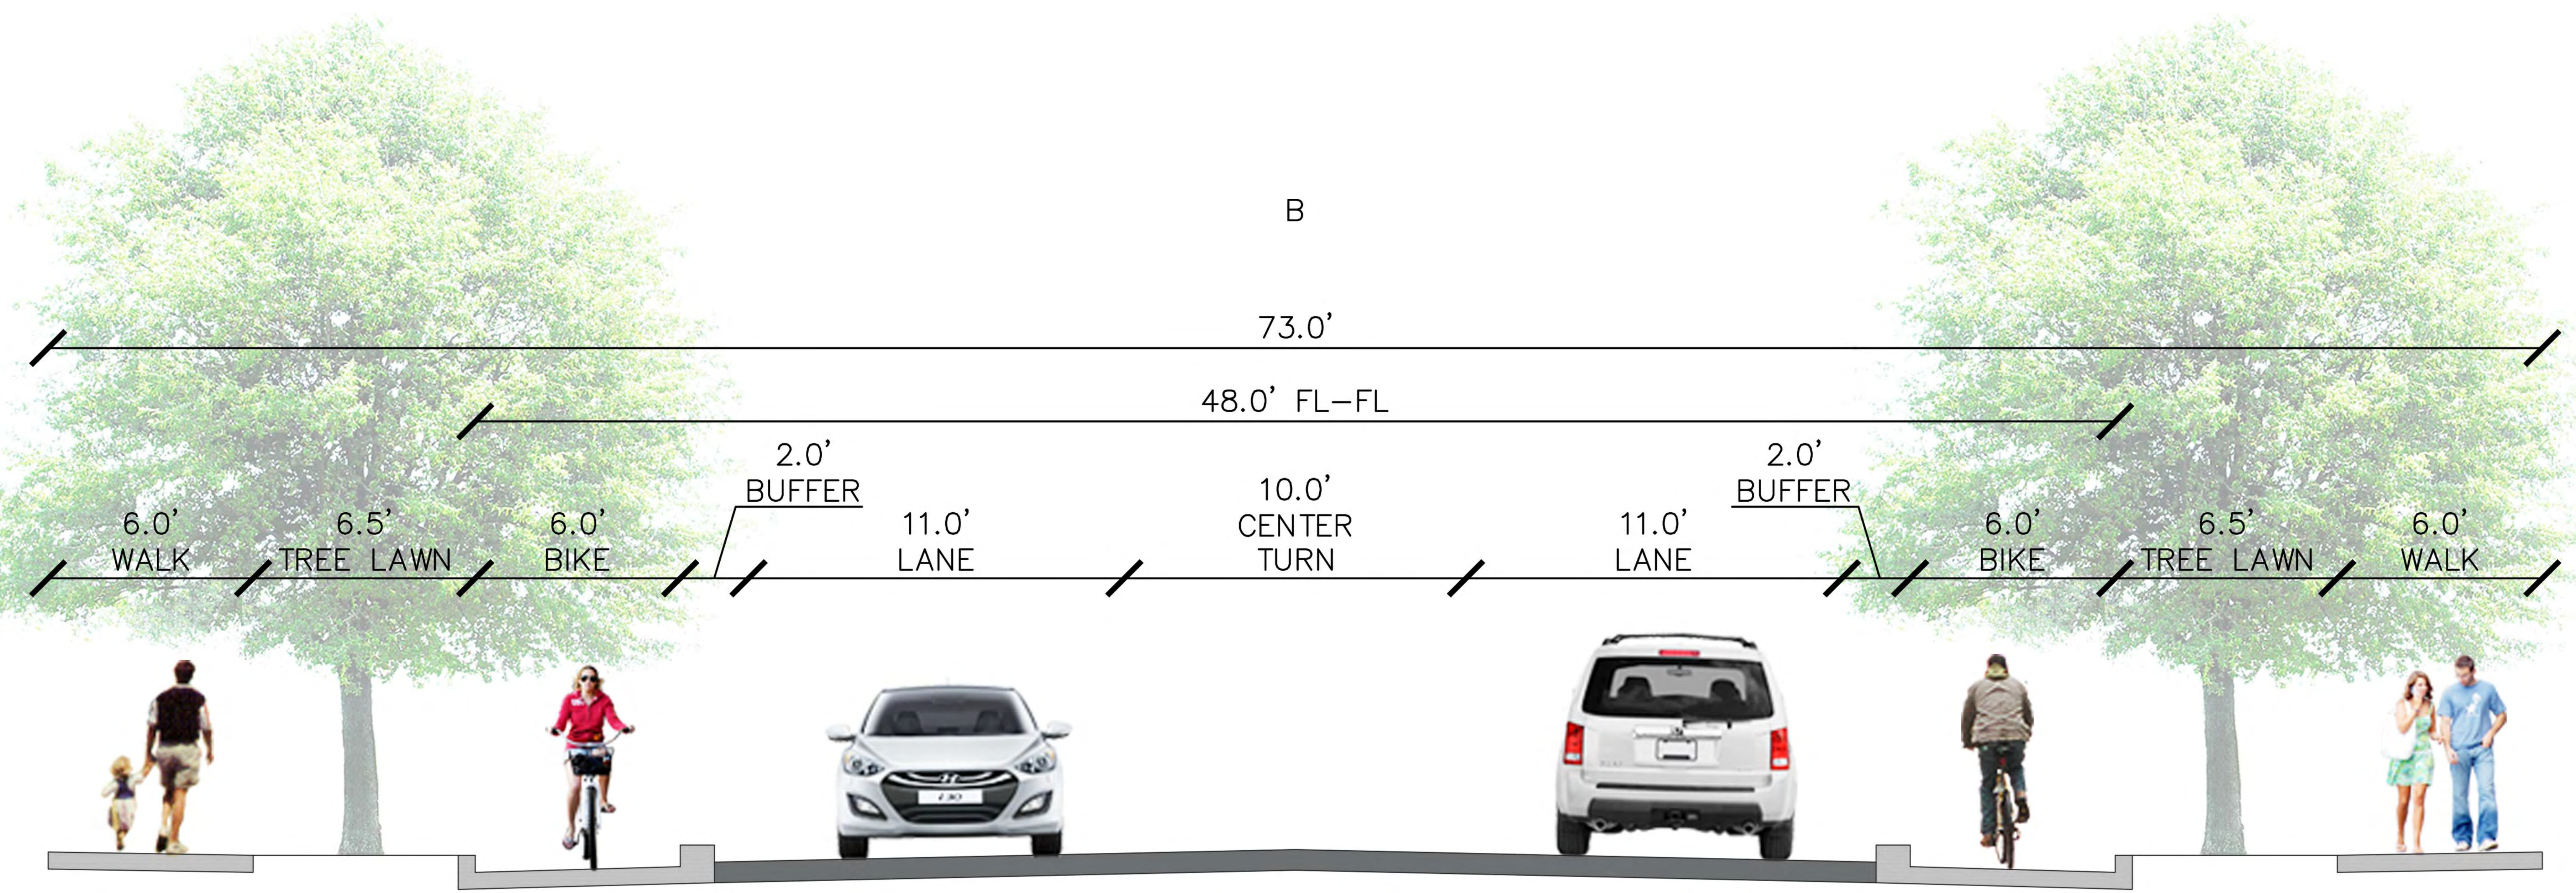


A

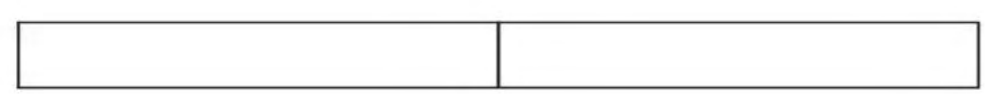

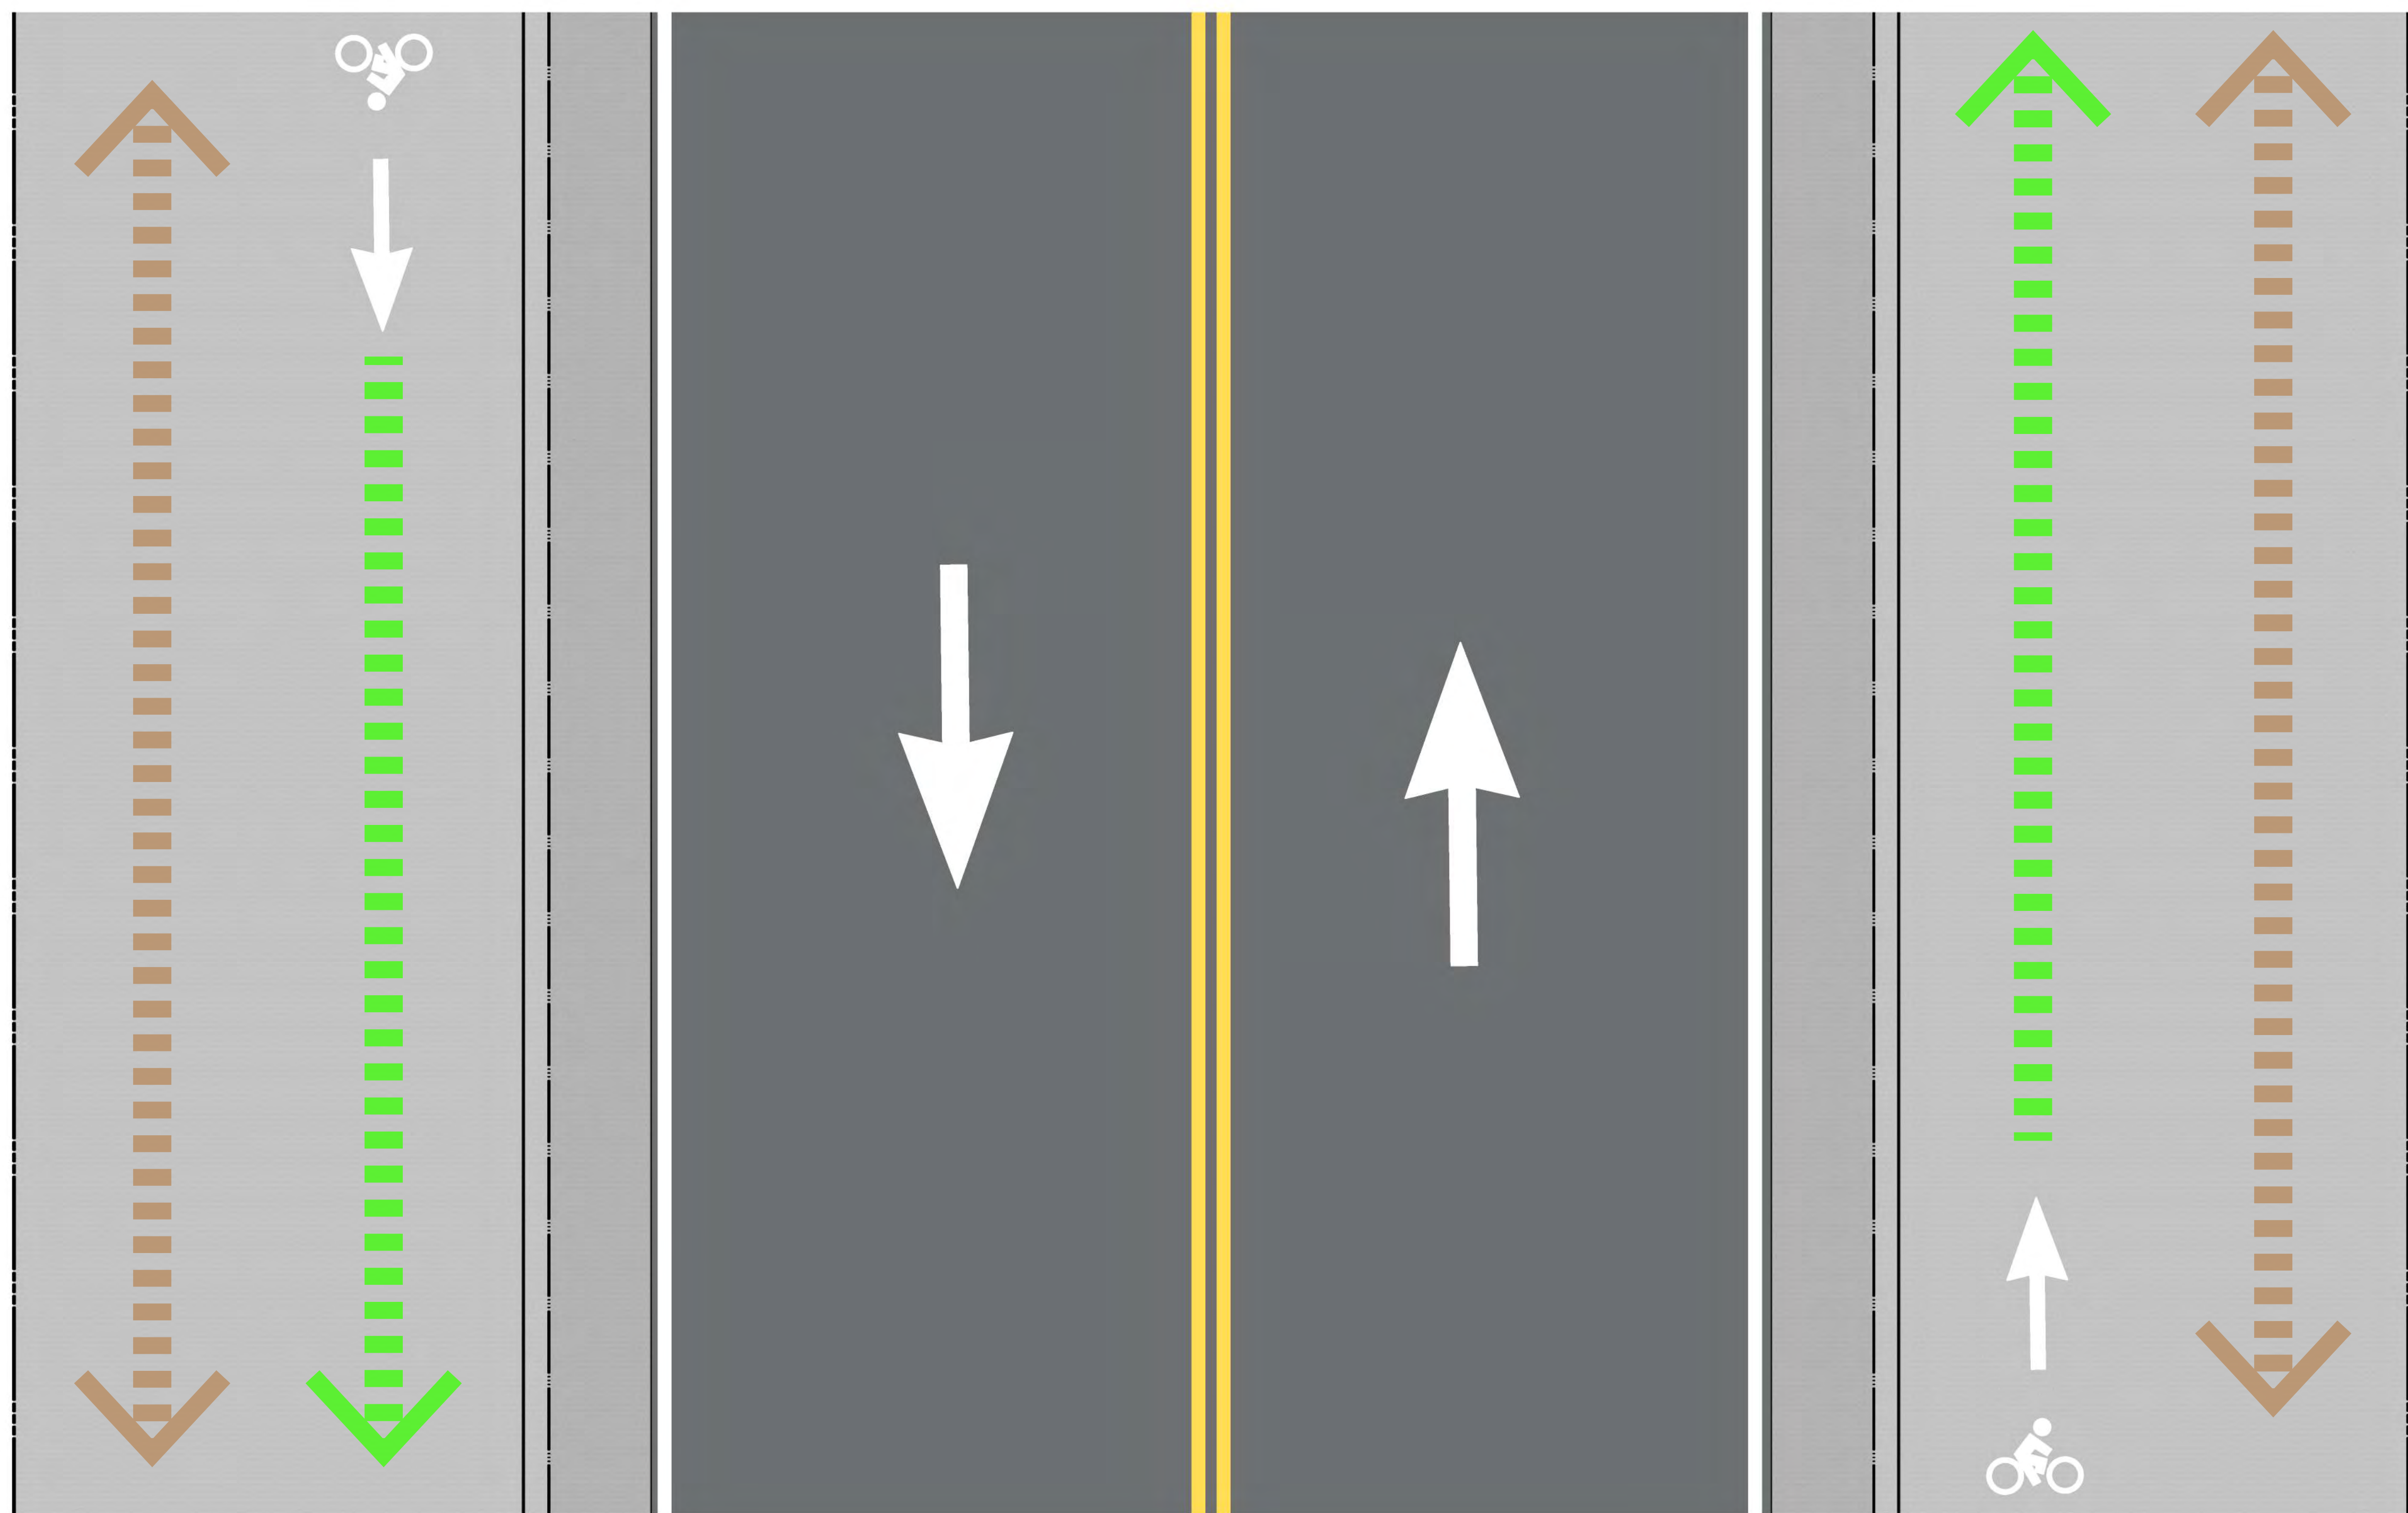

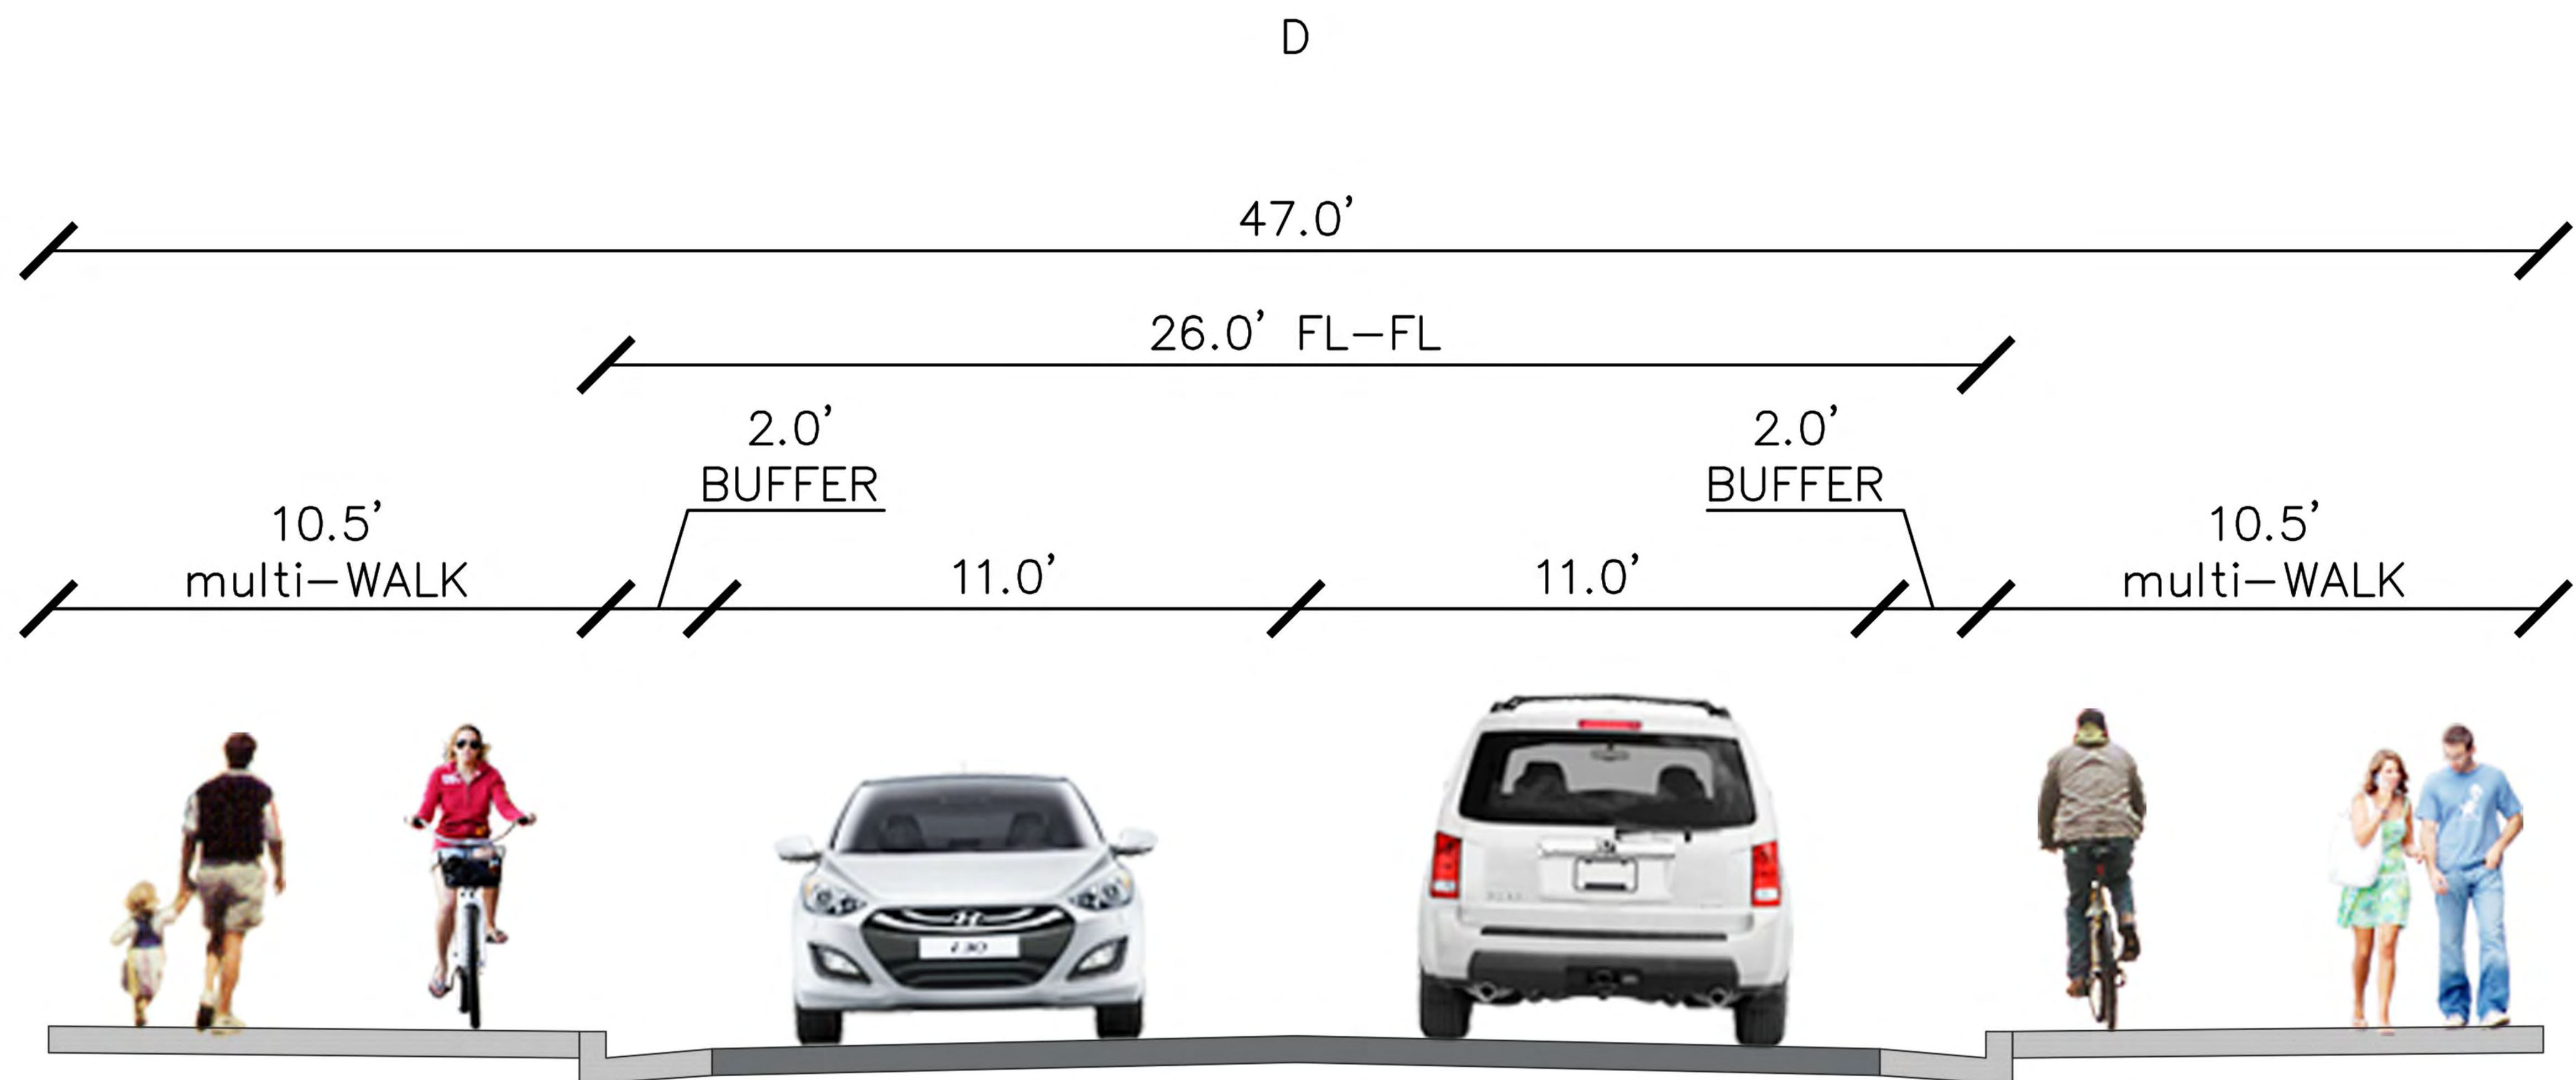

E

66.5'

42.0' FL-FL

2.0'  
BUFFER

2.0'  
BUFFER

10.0'  
MULTI -WALK

6.5'  
TREE LAWN

11.0'  
LANE

10.0'  
CENTER  
TURN

11.0'  
LANE

6.0'  
BIKE

6.0'  
WALK

