



LAPORTE TYPICAL ROADWAY SECTIONS


FEBRUARY 2020

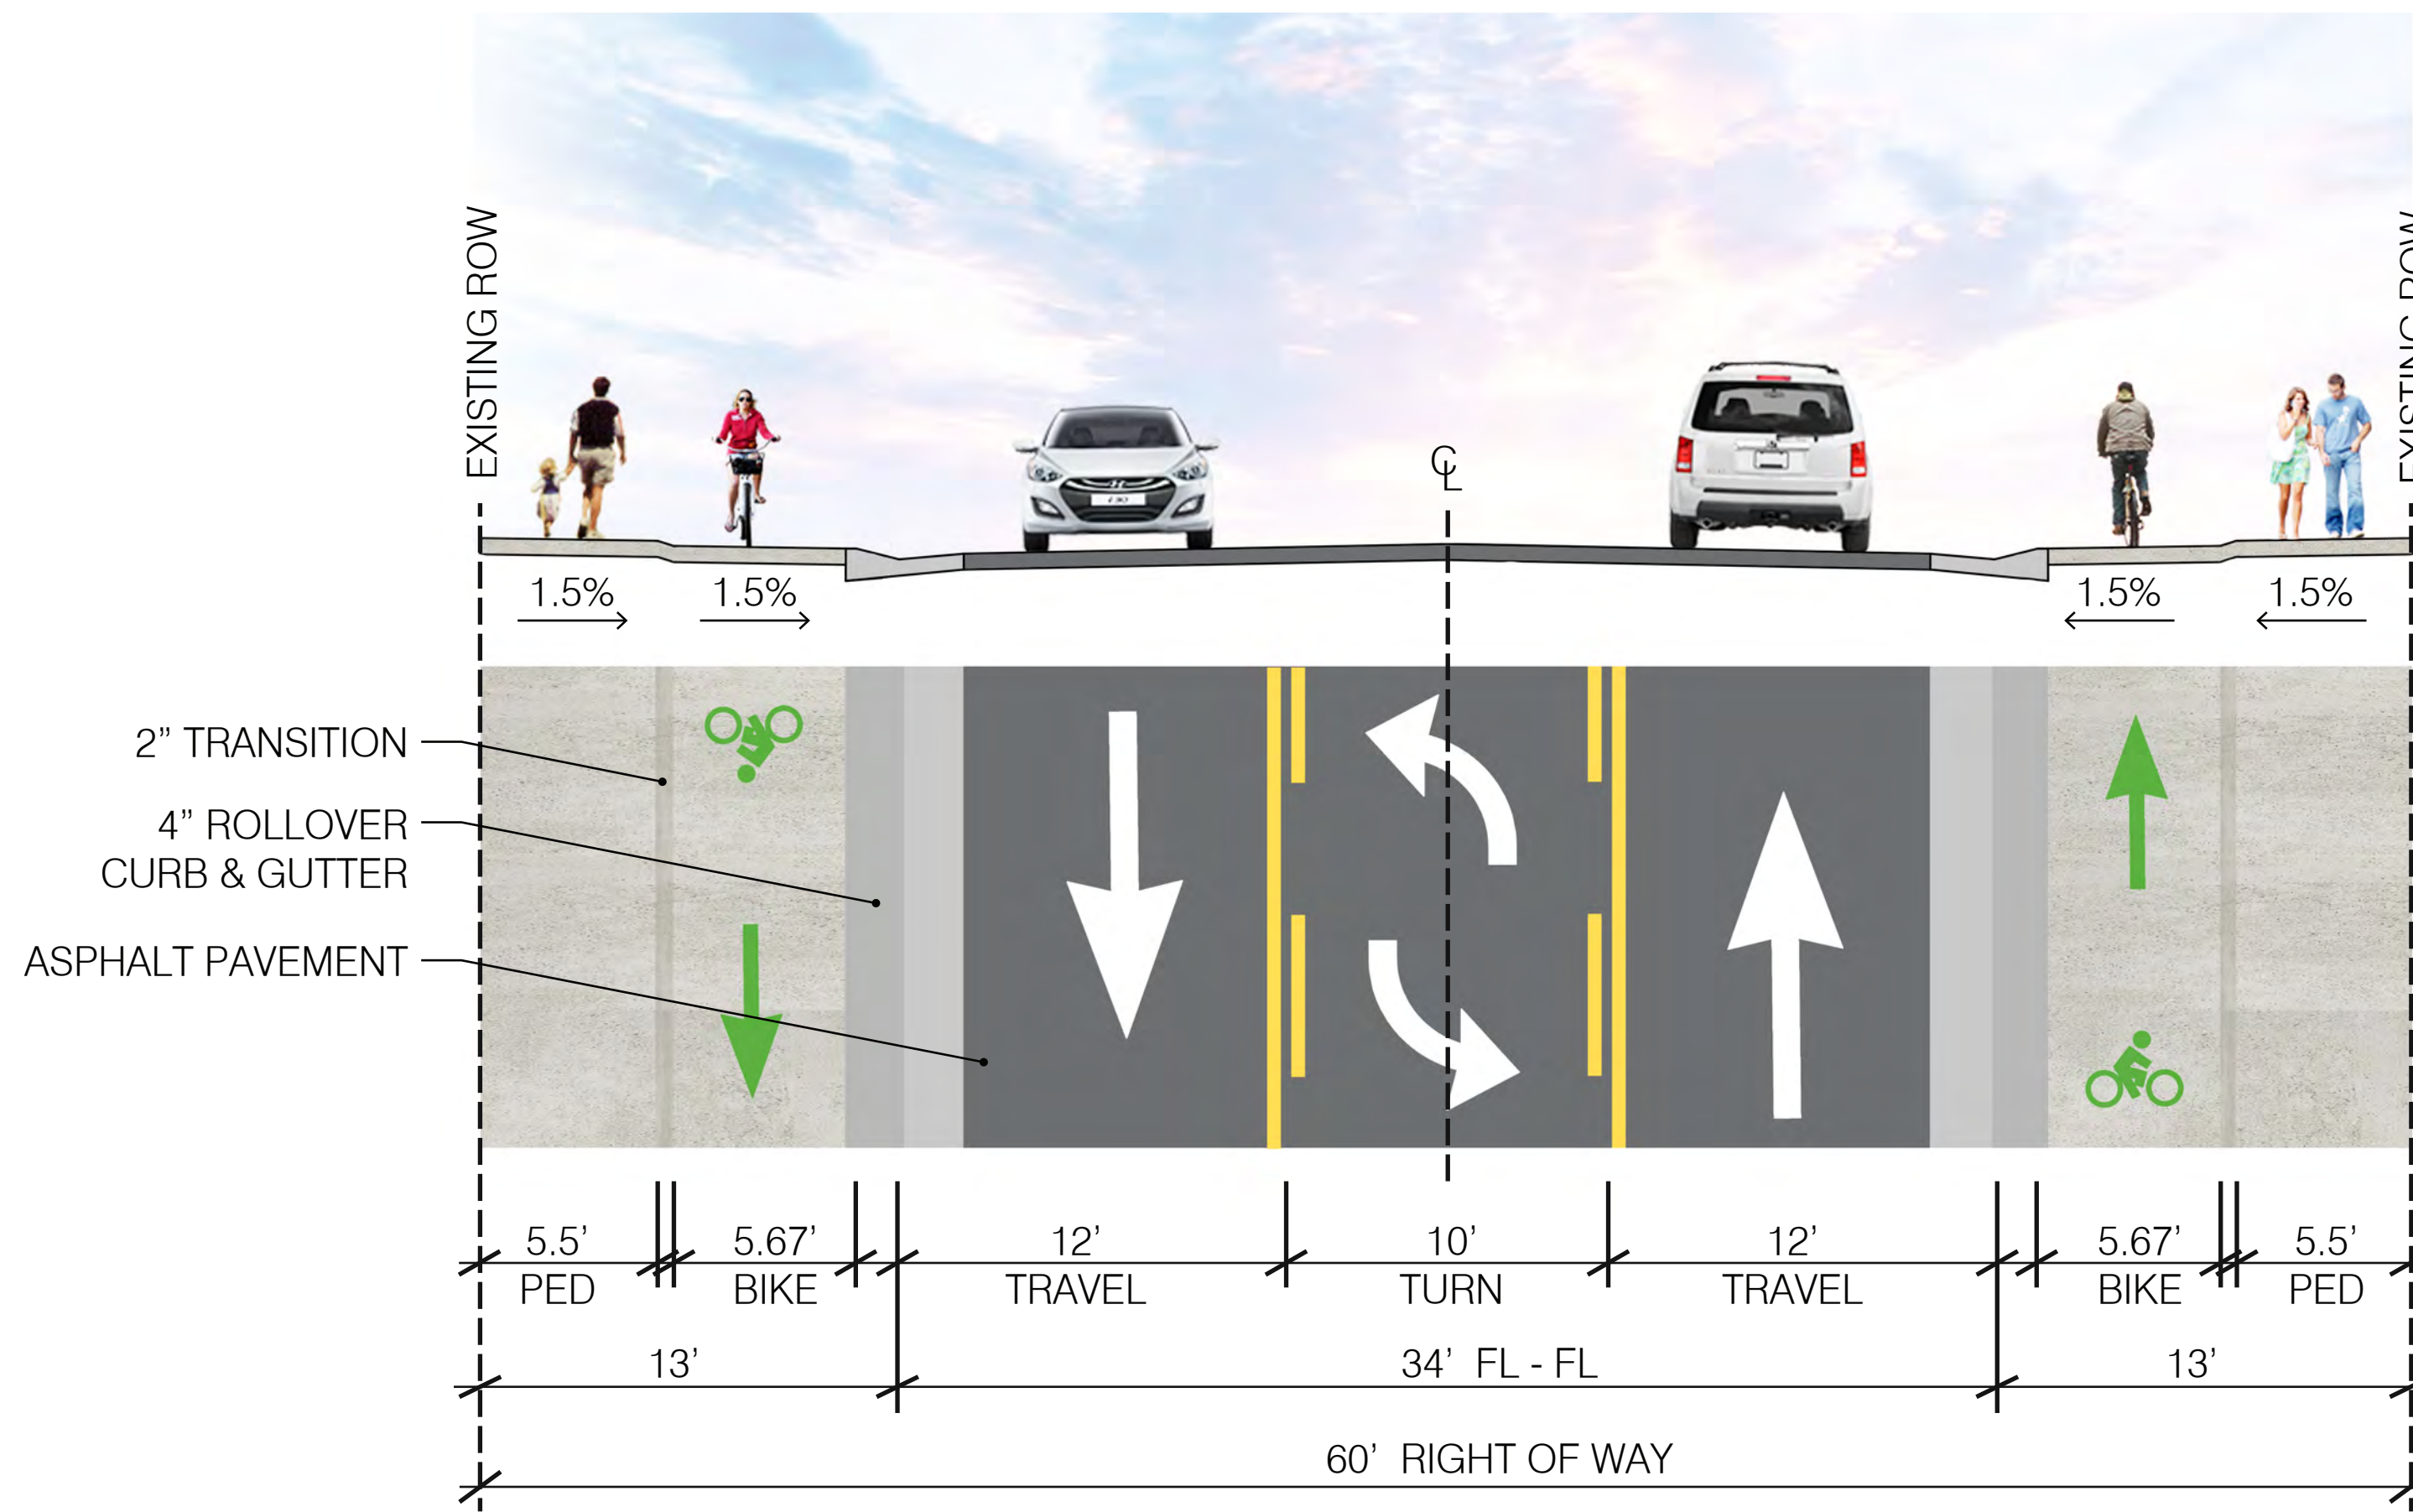

SUNSET STREET TO PSD PROPERTY STREET TYPICAL SECTION

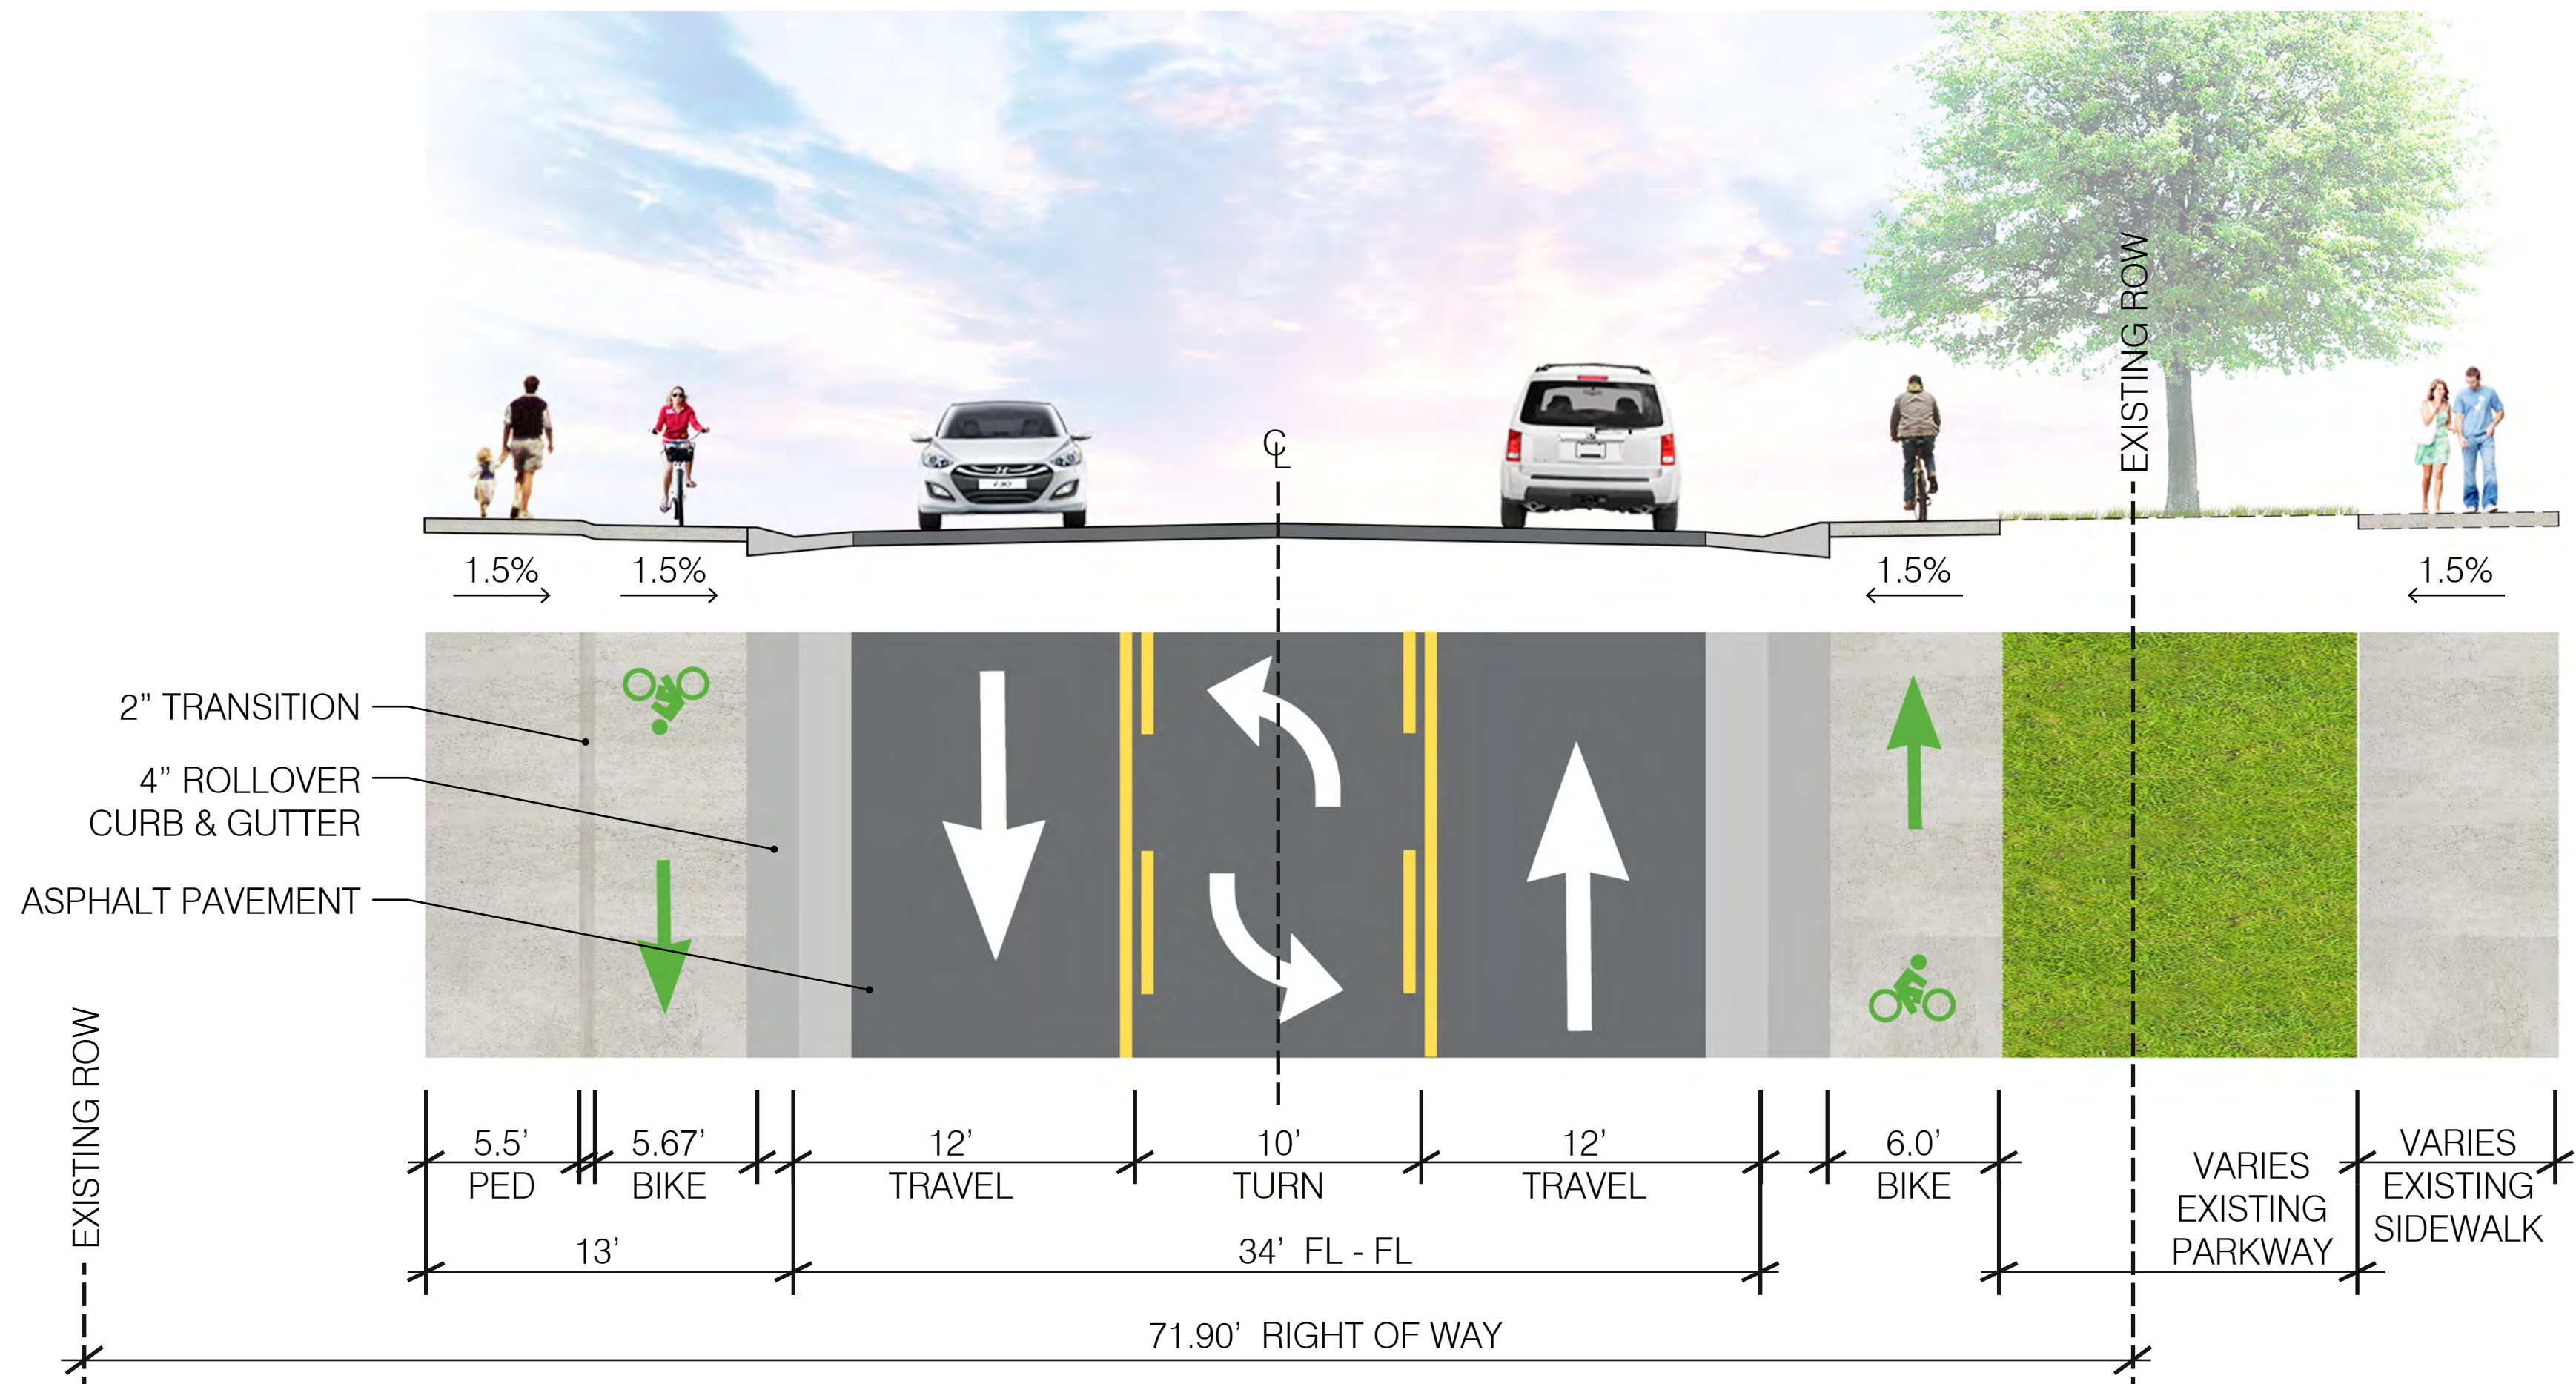

PSD PROPERTY TO TAFT INTERSECTION STREET TYPICAL SECTION

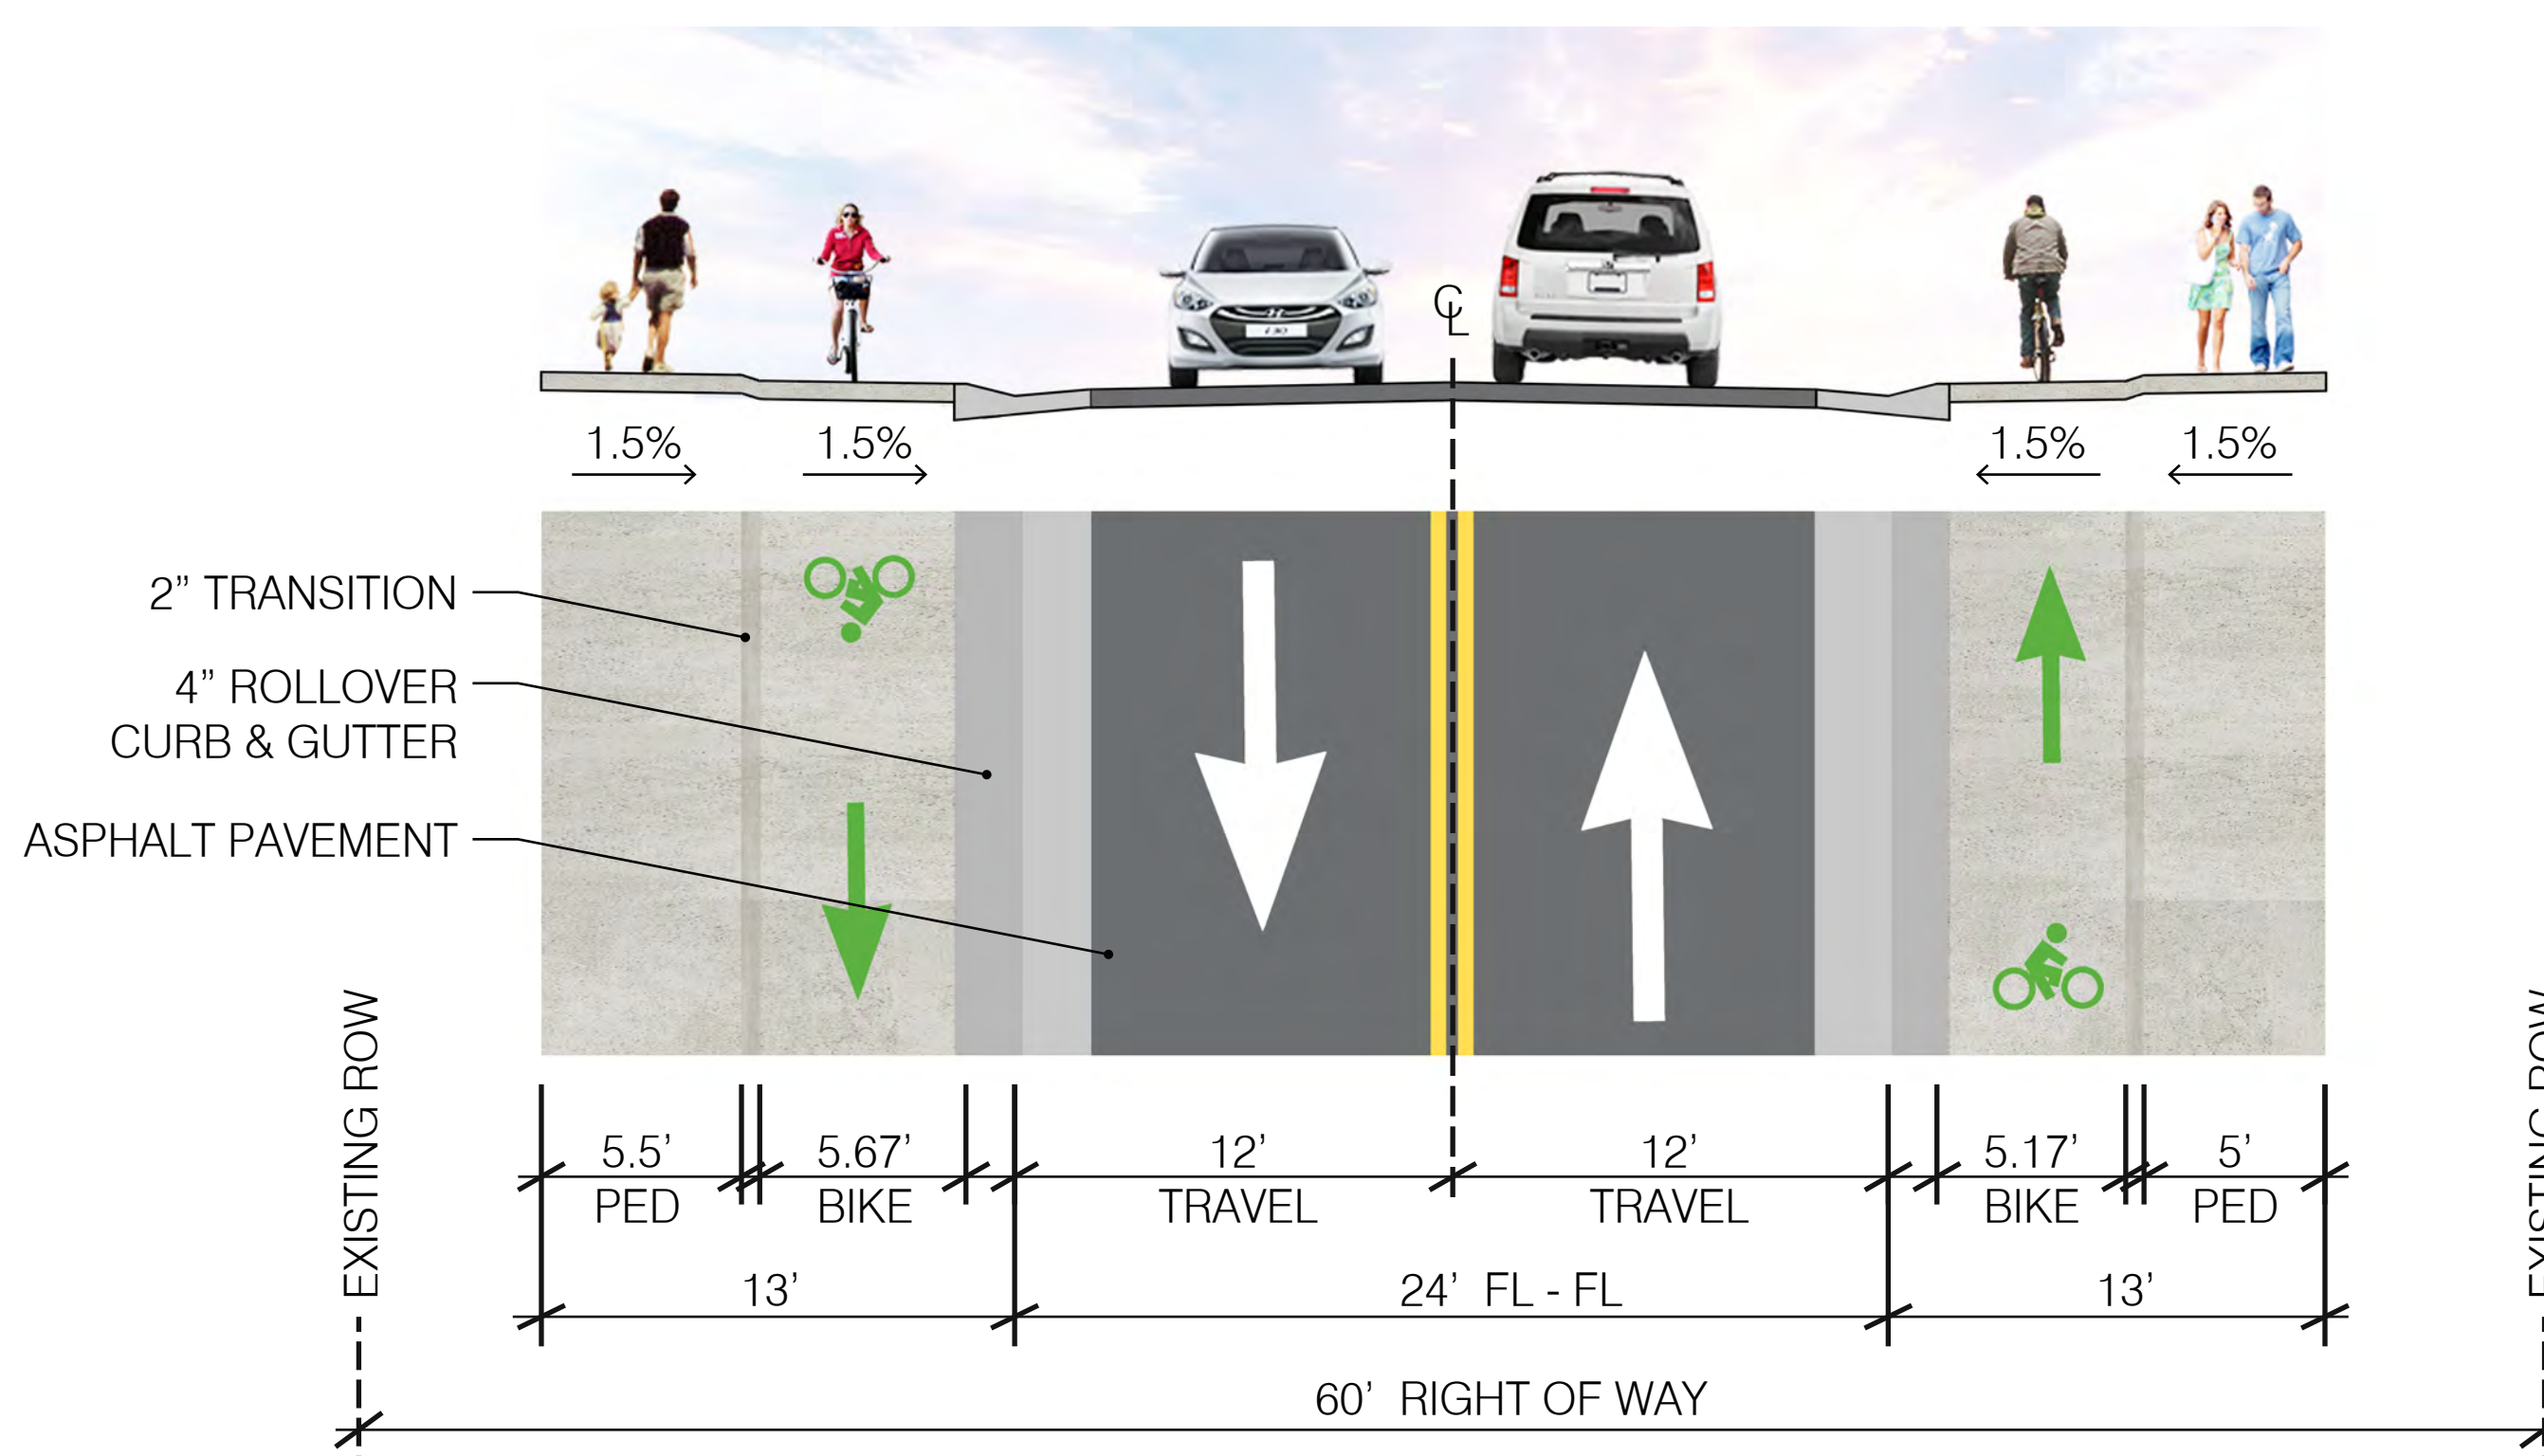

TAFT INTERSECTION TO EASTERN NEW MERCER CANAL CROSSING STREET TYPICAL SECTION