



- Radial pattern tie to Old Town Square
- Sinuous walking path
- Curved shapes allow natural ped. movement
- Umbrella cafe seating/game tables added along streetscape
- Additional street trees

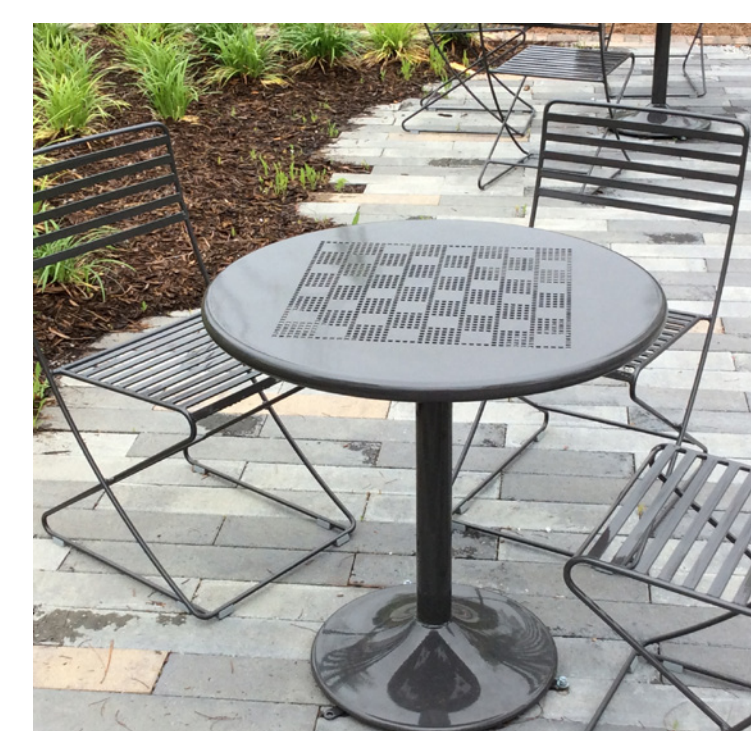

1 Moveable/Game Tables and Chairs

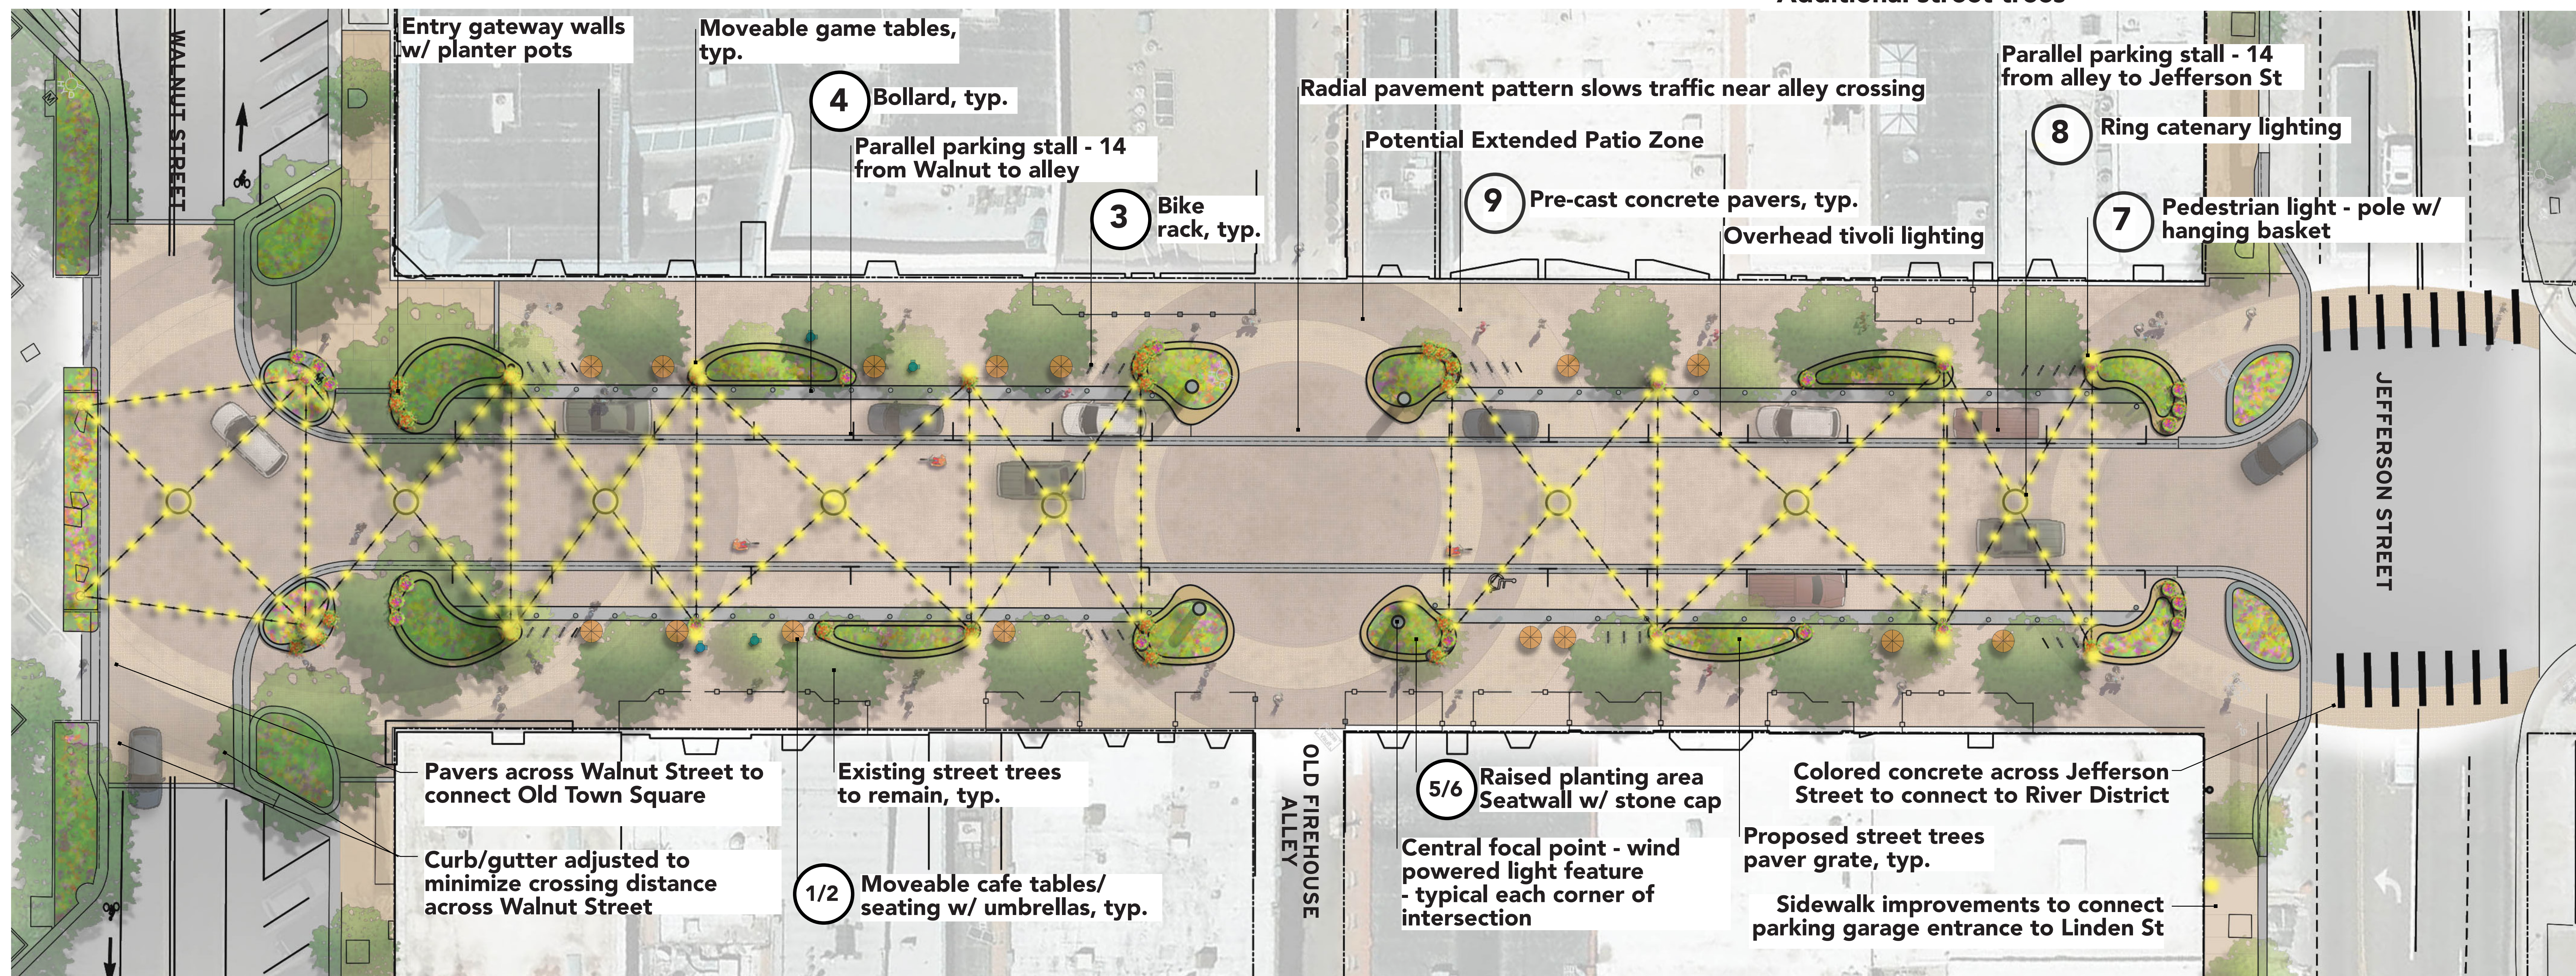

2 Moveable Umbrellas and Chairs



3 Bike rack  
56 total spaces shown



4 Bollard




5 Raised planter



6 Blonde brick wall/stone cap w/ planter



7 Pedestrian lighting

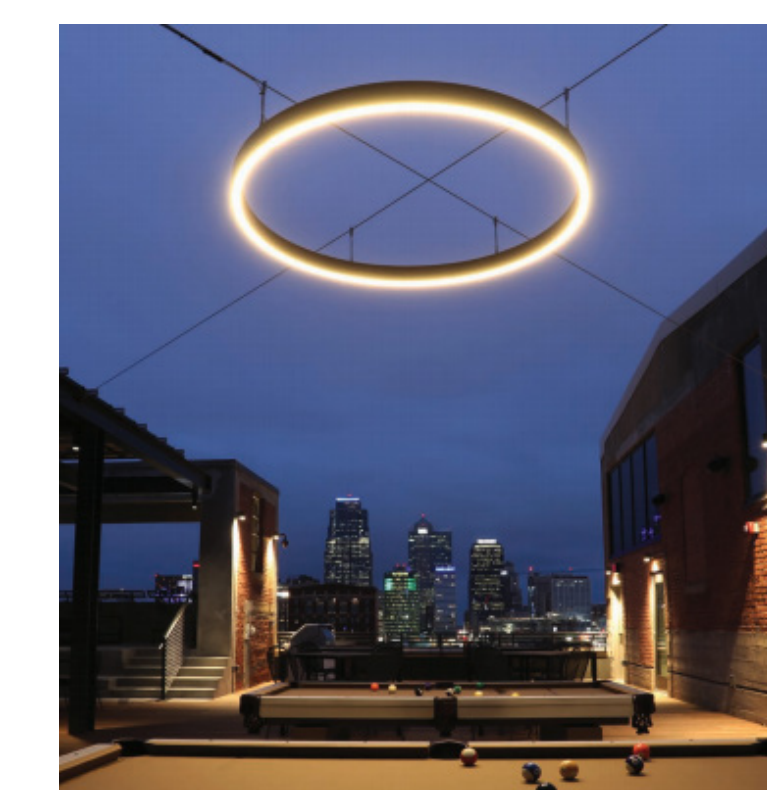

8 Ring catenary lighting



9 Concrete pavers - Herringbone pattern

